


EXISTING



Existing Spring' Shadows




Existing Summer' Shadows

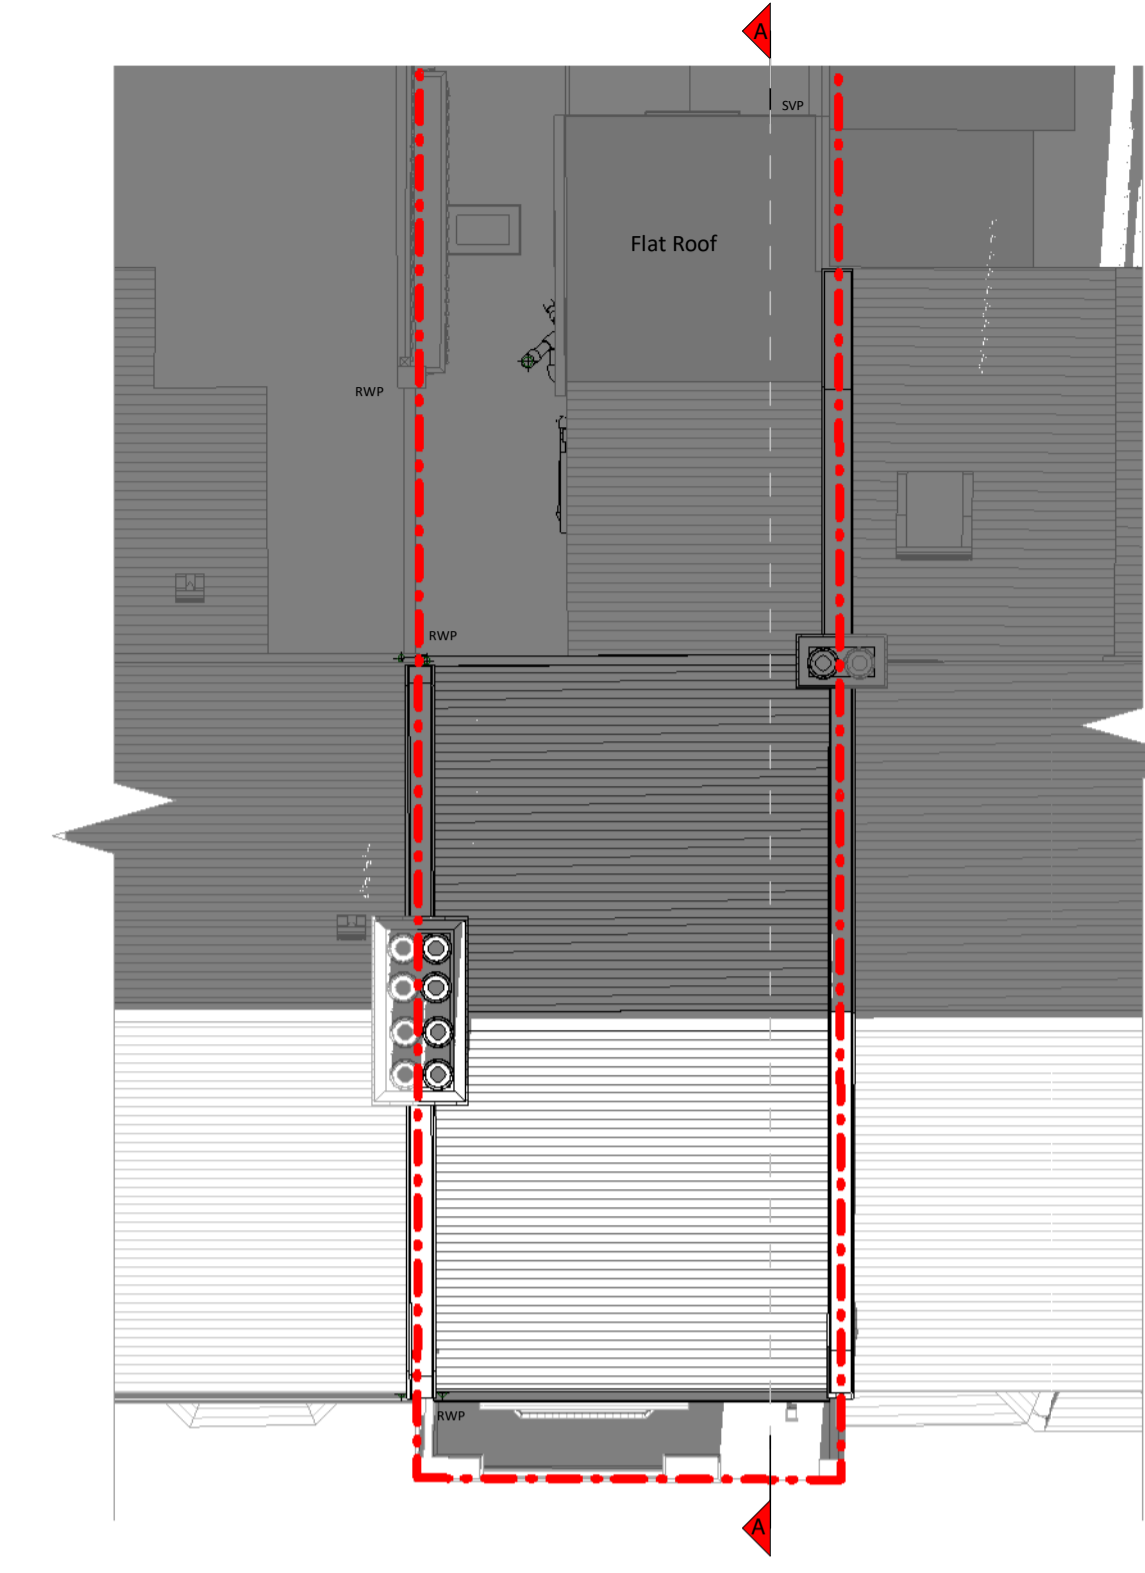


Existing Winter' Shadows

Shadows affecting neighbouring properties would be almost unaltered


PROPOSED

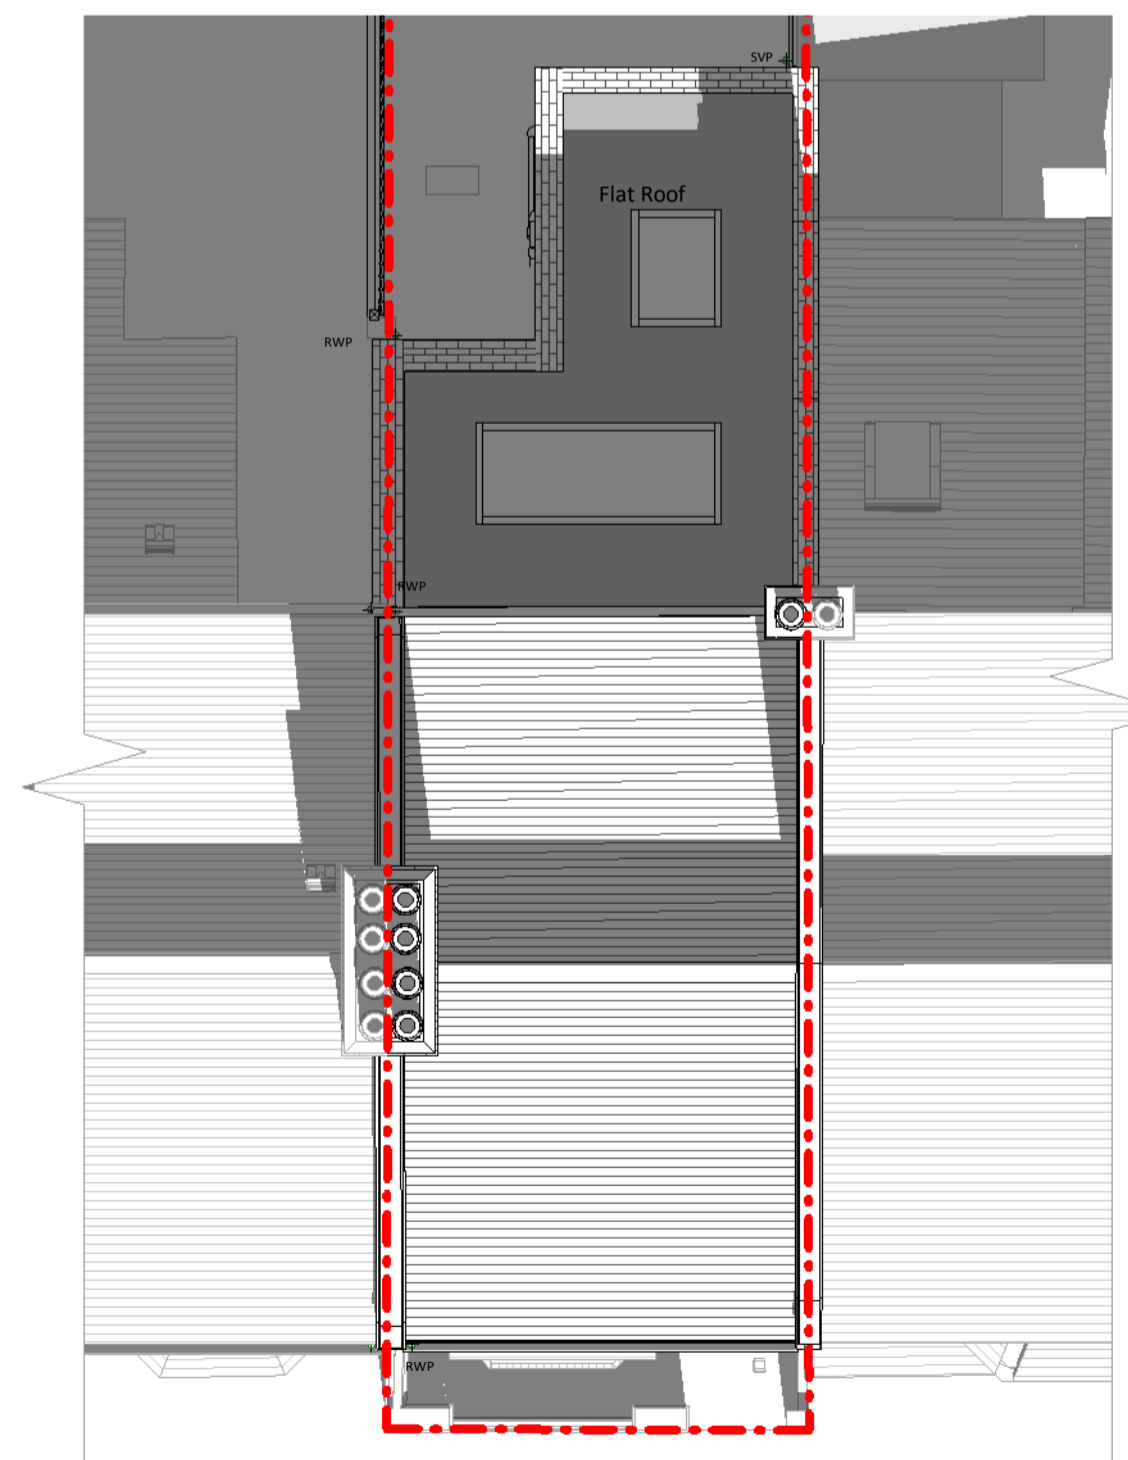

Proposed Spring' Shadows

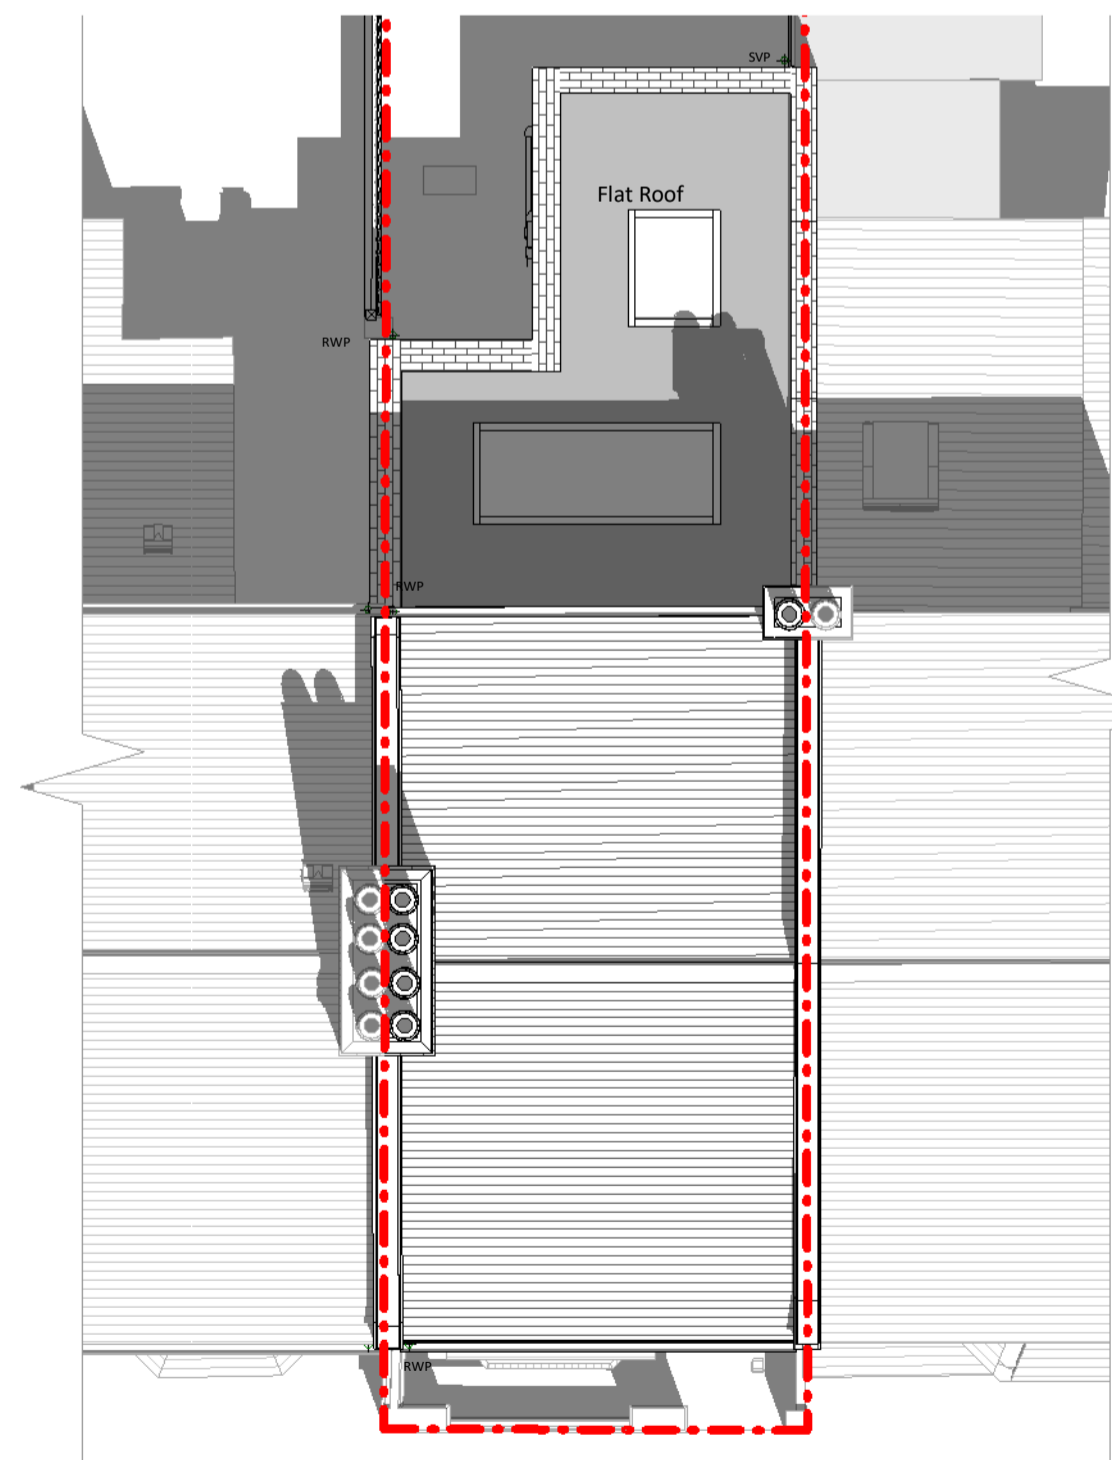

Proposed Summer' Shadows

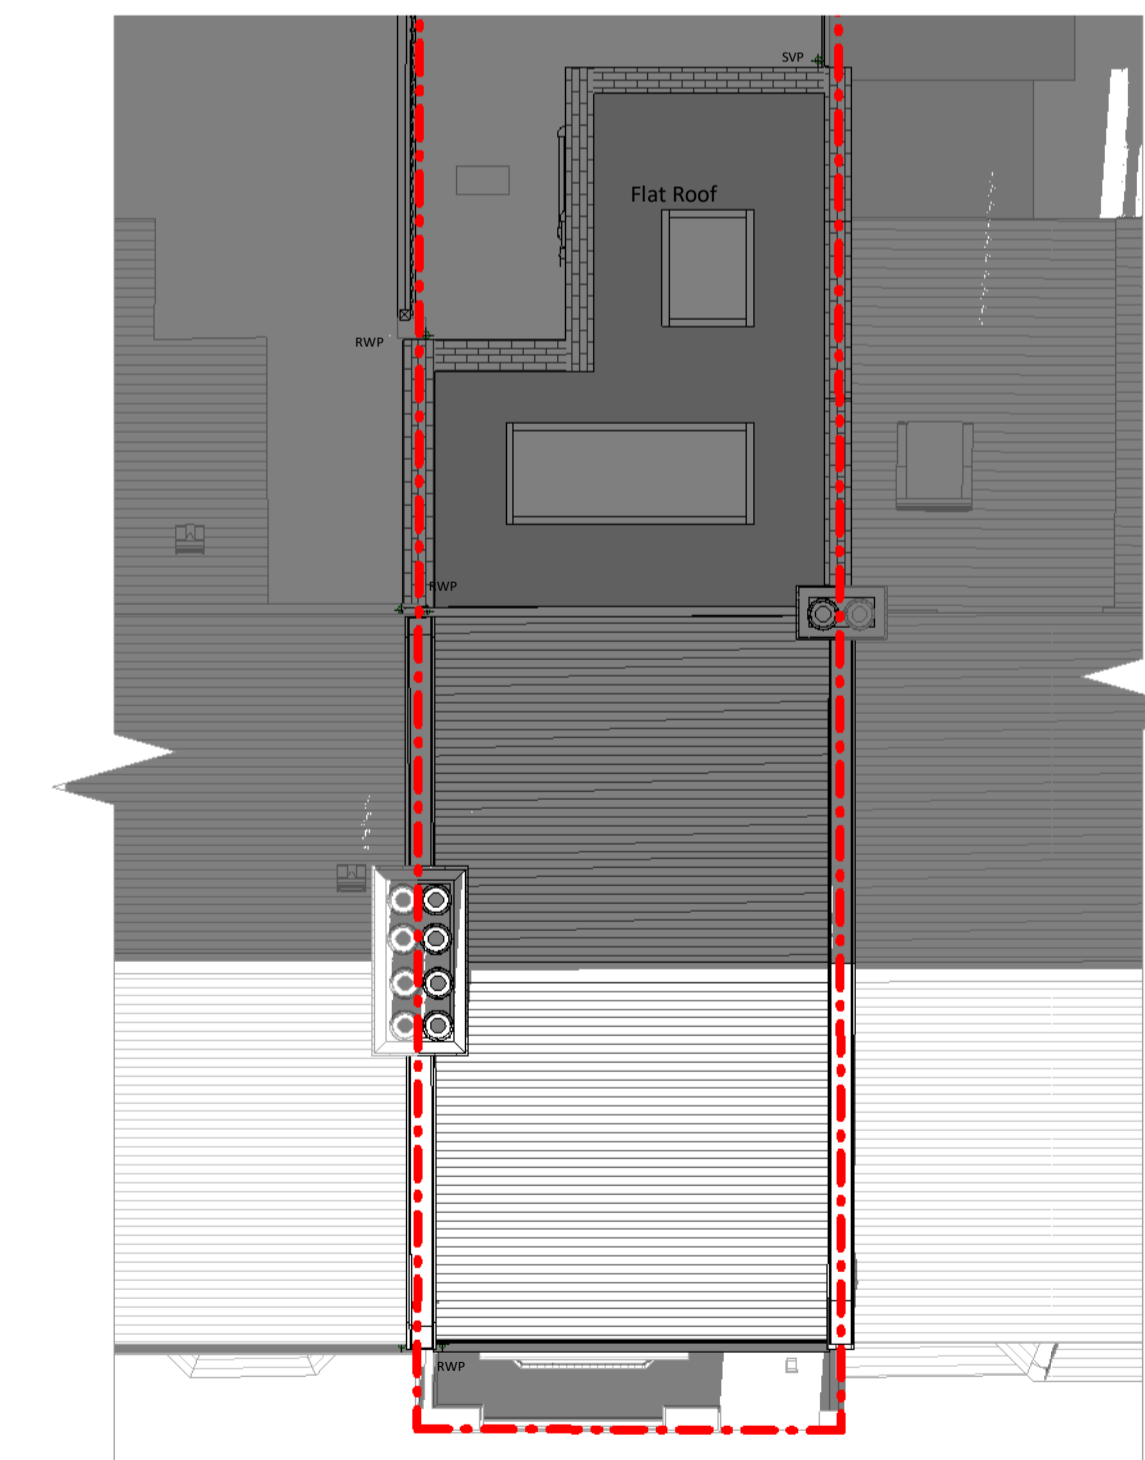


Proposed Winter' Shadows

Copyright in the design and this drawing is the property of RESI. Any reproduction or use in part or in whole without the written consent of RESI, the drawings must be read in conjunction with all other relevant documentation and drawings.
RESI accepts no liability for any expense, loss or damage of whatsoever nature and however arising from any condition which has not been referred to here.
Read the full disclaimer on the planning drawings for the construction stages. It is intended to be given to the client on the date of construction and completion. Any discrepancies to be reported to RESI immediately.

Proposed Materials
 Brickwork / Walls - Bricks to match existing
 Pitched roof - N/A
 Flat roof - Fibreglass
 Windows - Aluminium framed windows and rooflights
 Doors - Aluminium framed patio doors
 RAPP's / Gutters / Fascia's - Black uPVC guttering and downpipes to match existing

KEY
 Existing walls - Existing walls
 Proposed walls - Proposed walls
 Proposed furniture - Proposed furniture
 Proposed windows - Proposed windows
 Proposed rooflight - Proposed rooflight
 Boundary line - Boundary line
 Proposed beam - Proposed beam
 Proposed drainage - Proposed drainage
 Existing removed - Existing removed
 1.5m head height - 1.5m head height
 1.8m head height - 1.8m head height

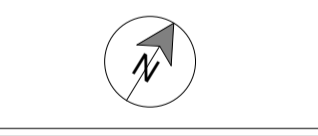

Revision		
Rev	Notes	Date
A	Planning Issue	27.04.2024



Job Title
 Proposed rear extension, internal alterations and all associated works at 8 Widdin Street, E15 4RY

Drawing Status
 Planning Drawings

Client
 Melina Oliver

Drawing Title
 Shadows Study

Scale	Drawn
As indicated @	AV
April 2024	AV
Checked	AV
Rev	A
Drawing No.	8228349-3100

