




020 8118 0035
 office@happybuilding.co.uk
 12 Station Way
 Cheam
 Surrey
 SM3 8SW
 www.happybuilding.co.uk
 Happy Building London Ltd Reg No: 8072225



LOCATION PLAN

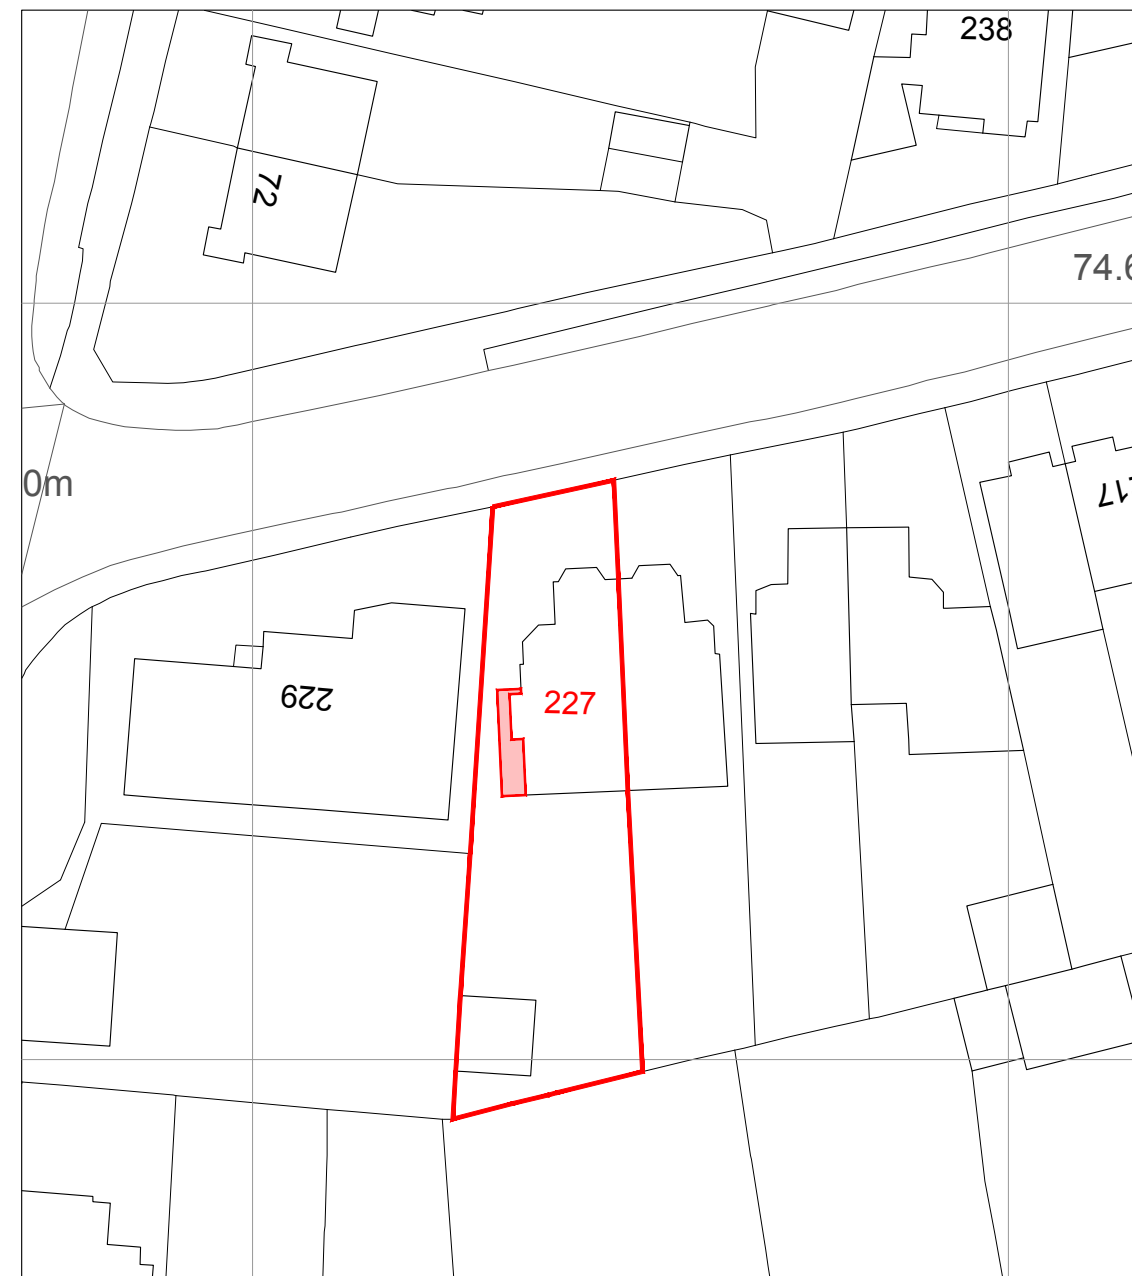

BLOCK PLAN



EXTENT OF PROPOSED DEVELOPMENT



Rev	Date	Description	By
Project no.: HB240179			
Project:			
Client: HELENA & OMAR IBRAHIM			
Address: 227 Stanley Park Road Carshalton SM5 3JW			
Title: LOCATION AND BLOCK PLAN			
Drawn by: GW			
Date: APRIL 2024		Scale: 1:500 & 1250	
Drawing No: 0001			

All dimensions must be checked on site prior to construction.
 Any discrepancies must be reported to the architect immediately.
 This drawing remains the copyright of Happy Building Ltd, and no portion should be reproduced without the permission.

STAGE: PLANNING PERMISSION