



020 8118 0035
office@happybuilding.co.uk

12 Station Way
Cheam
Surrey
SM3 8SW

www.happybuilding.co.uk
Happy Building London Ltd Reg No: 8073225


KEY

- SH - Sill Height
- WH - Window Height
- BH - Beam Height
- CH - Ceiling Height

- R - Stair Rise
- G - Stair Going

- R.W.P - Rain Water Pipe
- S.V.P - Soil Vent Pipe

- MH - Manhole Cover
- AR - Area
- PE - Perimeter

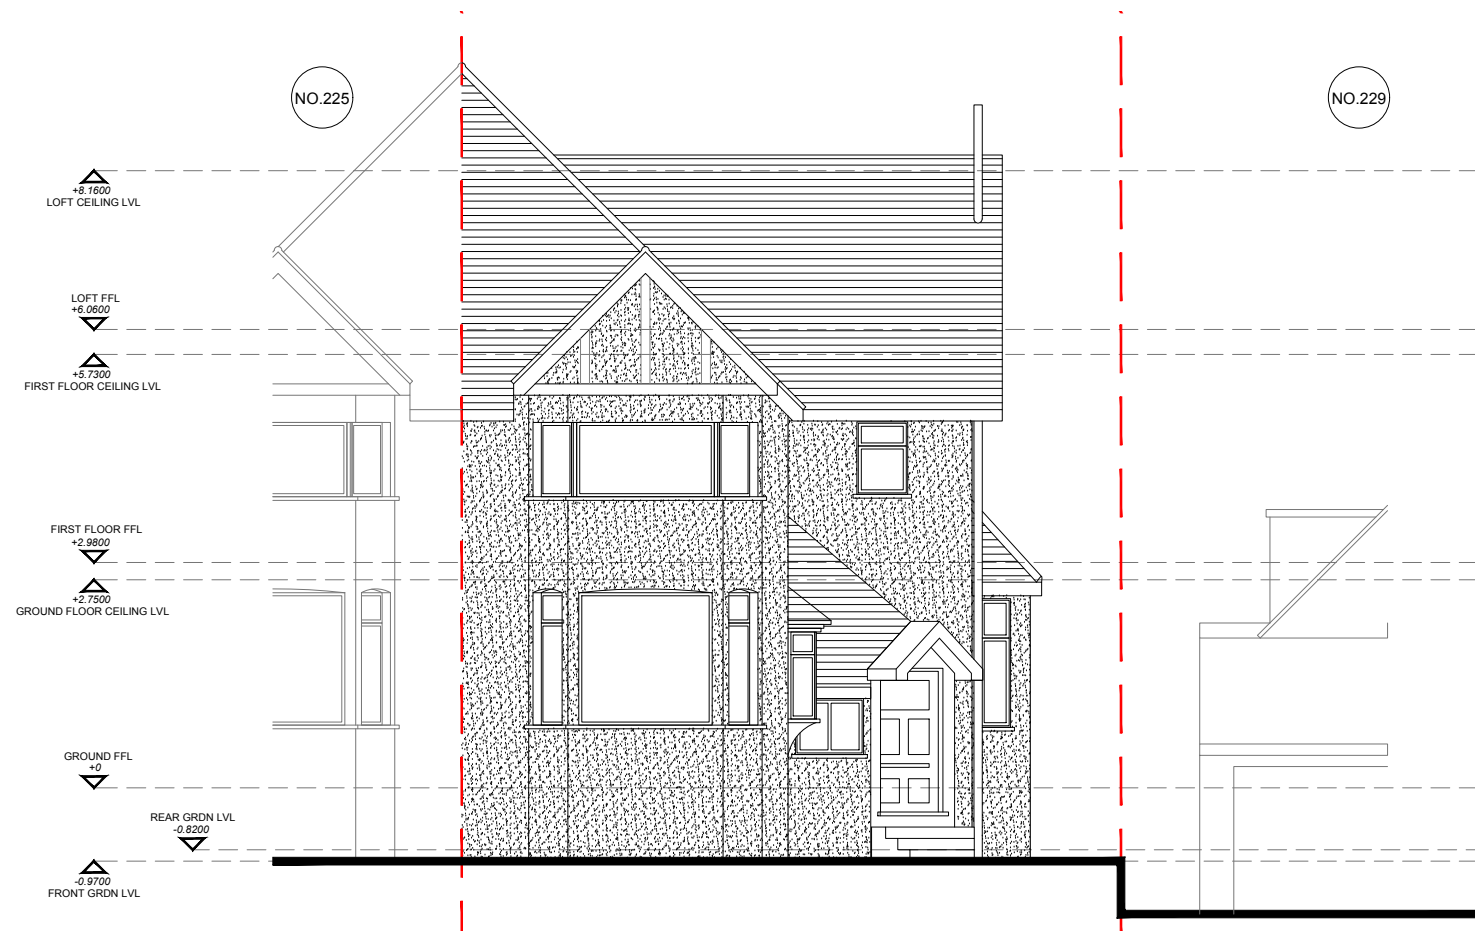

Rev	Date	Description	By

Project no.: HB240179

Project:

Client: HELENA & OMAR IBRAHIM

Address: 227 Stanley Park Road
Carshalton
SM5 3JW

Title: EXISTING FRONT & REAR
ELEVATIONS

Drawn by: GW

Date: APRIL 2024 Scale: 1:100

Drawing No: 0020

All dimensions must be checked on site prior to construction.
Any discrepancies must be reported to the architect immediately.
This drawing remains the copyright of Happy Building Ltd. and no portion should be reproduced without the permission.



STAGE: SITE SURVEY