



020 8118 0035
office@happybuilding.co.uk
12 Station Way
Cheam
Surrey
SM3 8SW

www.happybuilding.co.uk
Happy Building London Ltd Reg No: 8073225



KEY

- SH - Sill Height
- WH - Window Height
- BH - Beam Height
- CH - Ceiling Height

- R - Stair Rise
- G - Stair Going

- R.W.P - Rain Water Pipe
- S.V.P - Soil Vent Pipe

- MH - Manhole Cover
- AR - Area
- PE - Perimeter

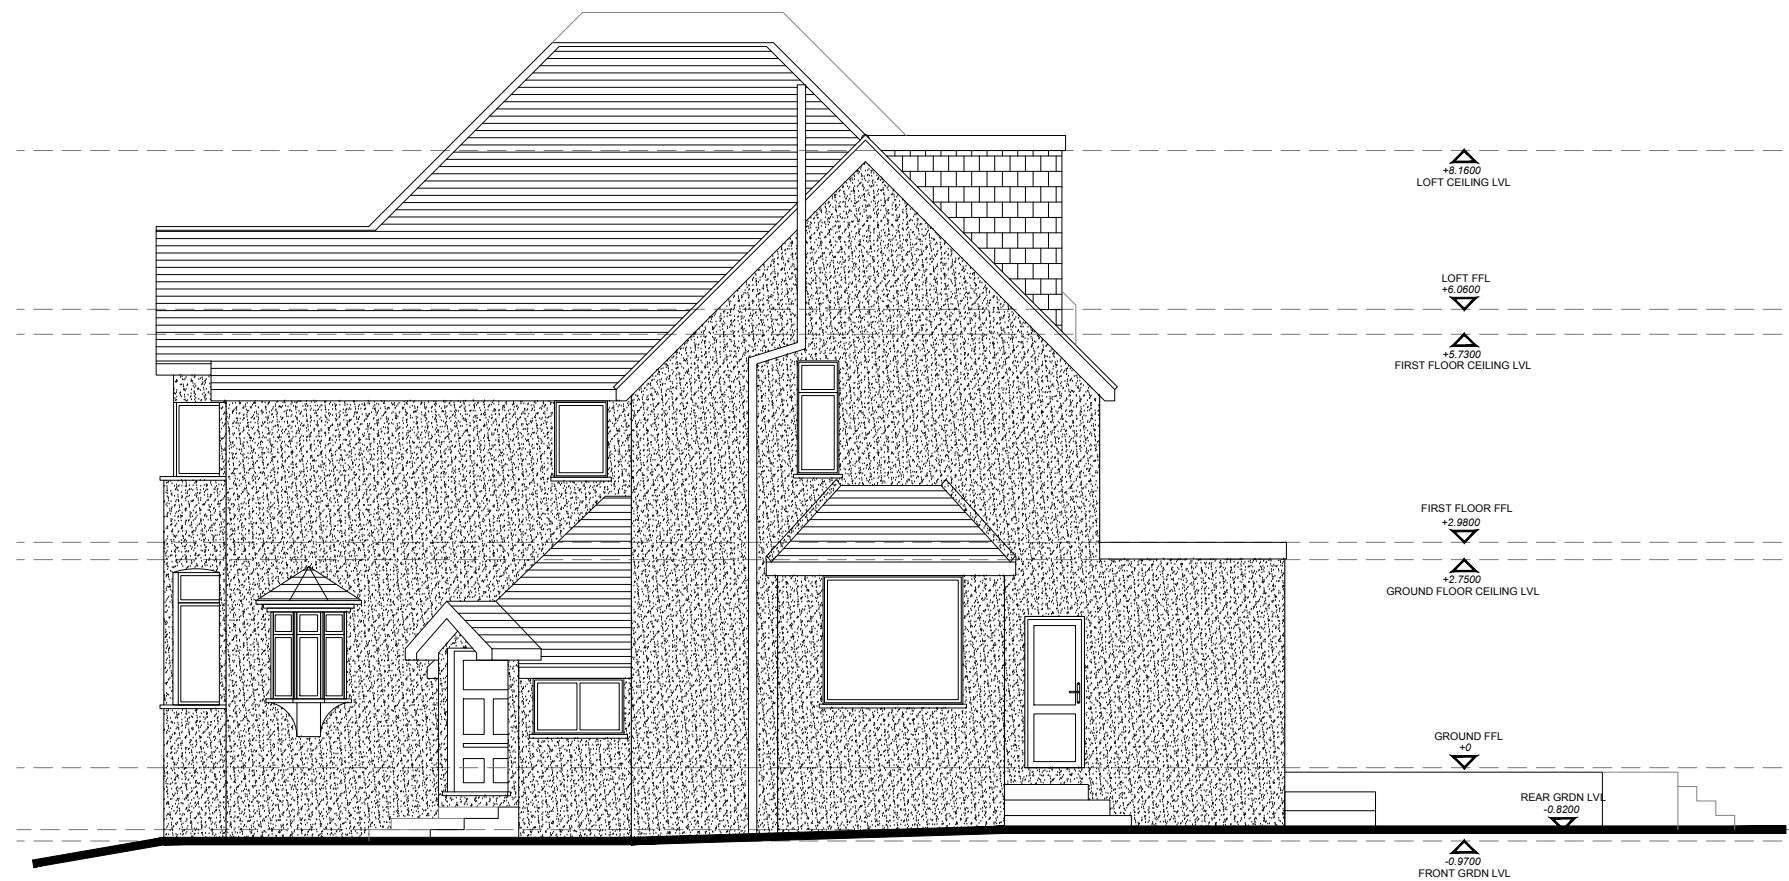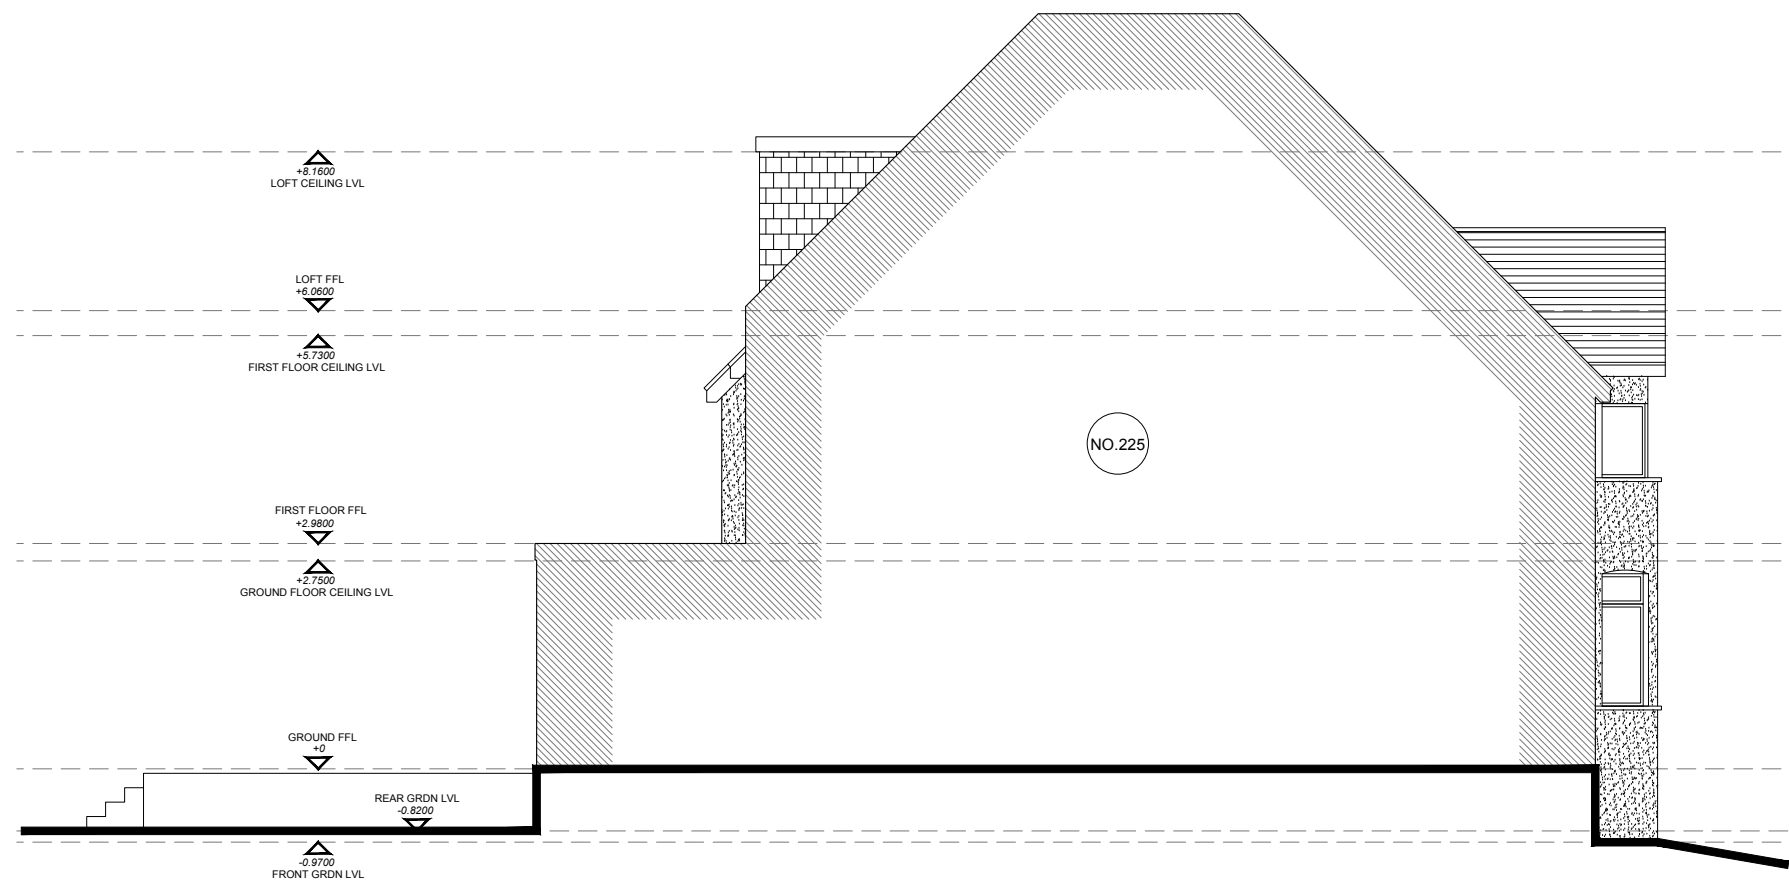

Rev	Date	Description	By

Project no.: HB240179
Project:
Client: HELENA & OMAR IBRAHIM
Address: 227 Stanley Park Road
Carshalton
SM5 3JW
Title: EXISTING SIDE ELEVATIONS
01 & 02
Drawn by: GW
Date: APRIL 2024 **Scale:** 1:100
Drawing No: 0021

All dimensions must be checked on site prior to construction.
Any discrepancies must be reported to the architect immediately.
This drawing remains the copyright of Happy Building Ltd. and no portion should be reproduced without the permission.



STAGE: SITE SURVEY