




FLOOR LAYOUT

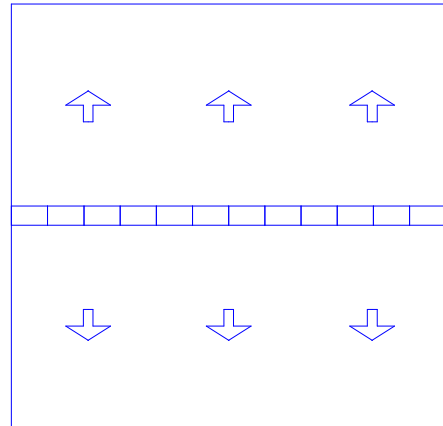


ROOF LAYOUT

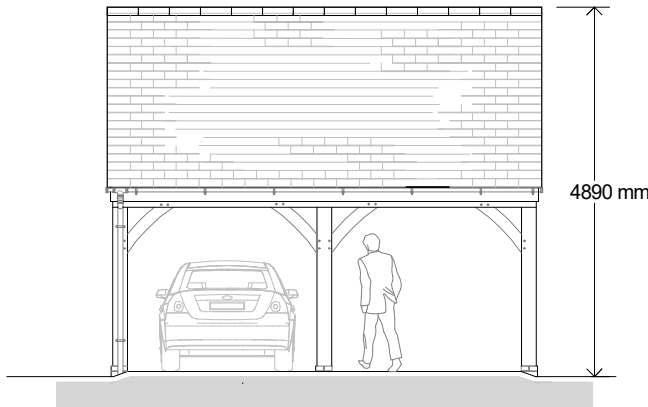


NORTH

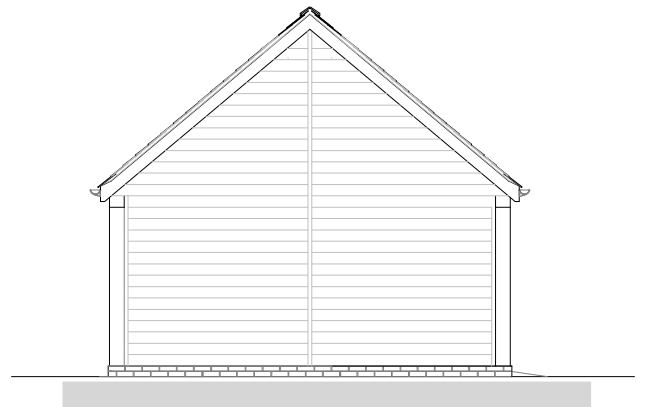


EAST

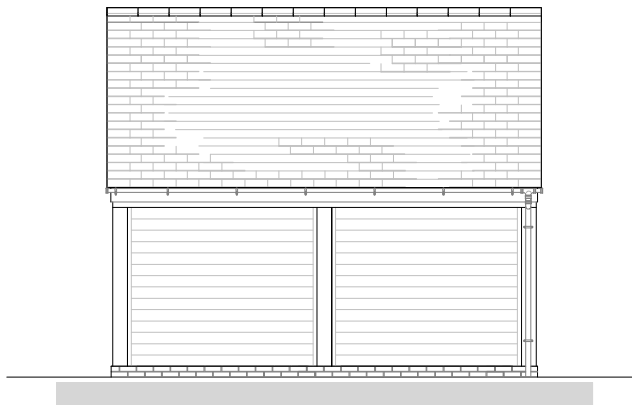

SOUTH

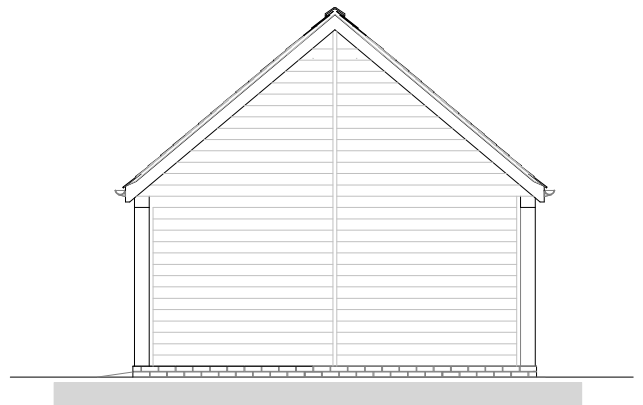

WEST

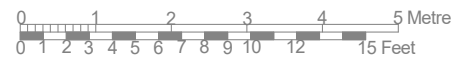

© The Drawer hereby agrees that the Client only may use and copy this drawing for their own purposes on the express understanding that the Client shall indemnify the Drawer against all claims including those of third parties arising from its or any copy's use.

PROJECT	Detached Double Garage		DETAIL	Layouts & Elevations	STATUS	Planning	
LOCATION	1A Chapel Lane, Stathern, LE14 4HA		DRAWN	Martin Spencer	DATE	April 2024	DWG No. Rev.
CLIENT	Jared Hather	SHEET SIZE A4 SCALE 1 : 100 @ A4 or as otherwise shown			DIMS	mm	<b>HS2406/P/01</b>