


Note
 This drawing is protected by copyright and must not be copied or reproduced without the written consent of Graham Simpkin Planning. All dimensions and sizes to be checked on site. North points are indicative. ©

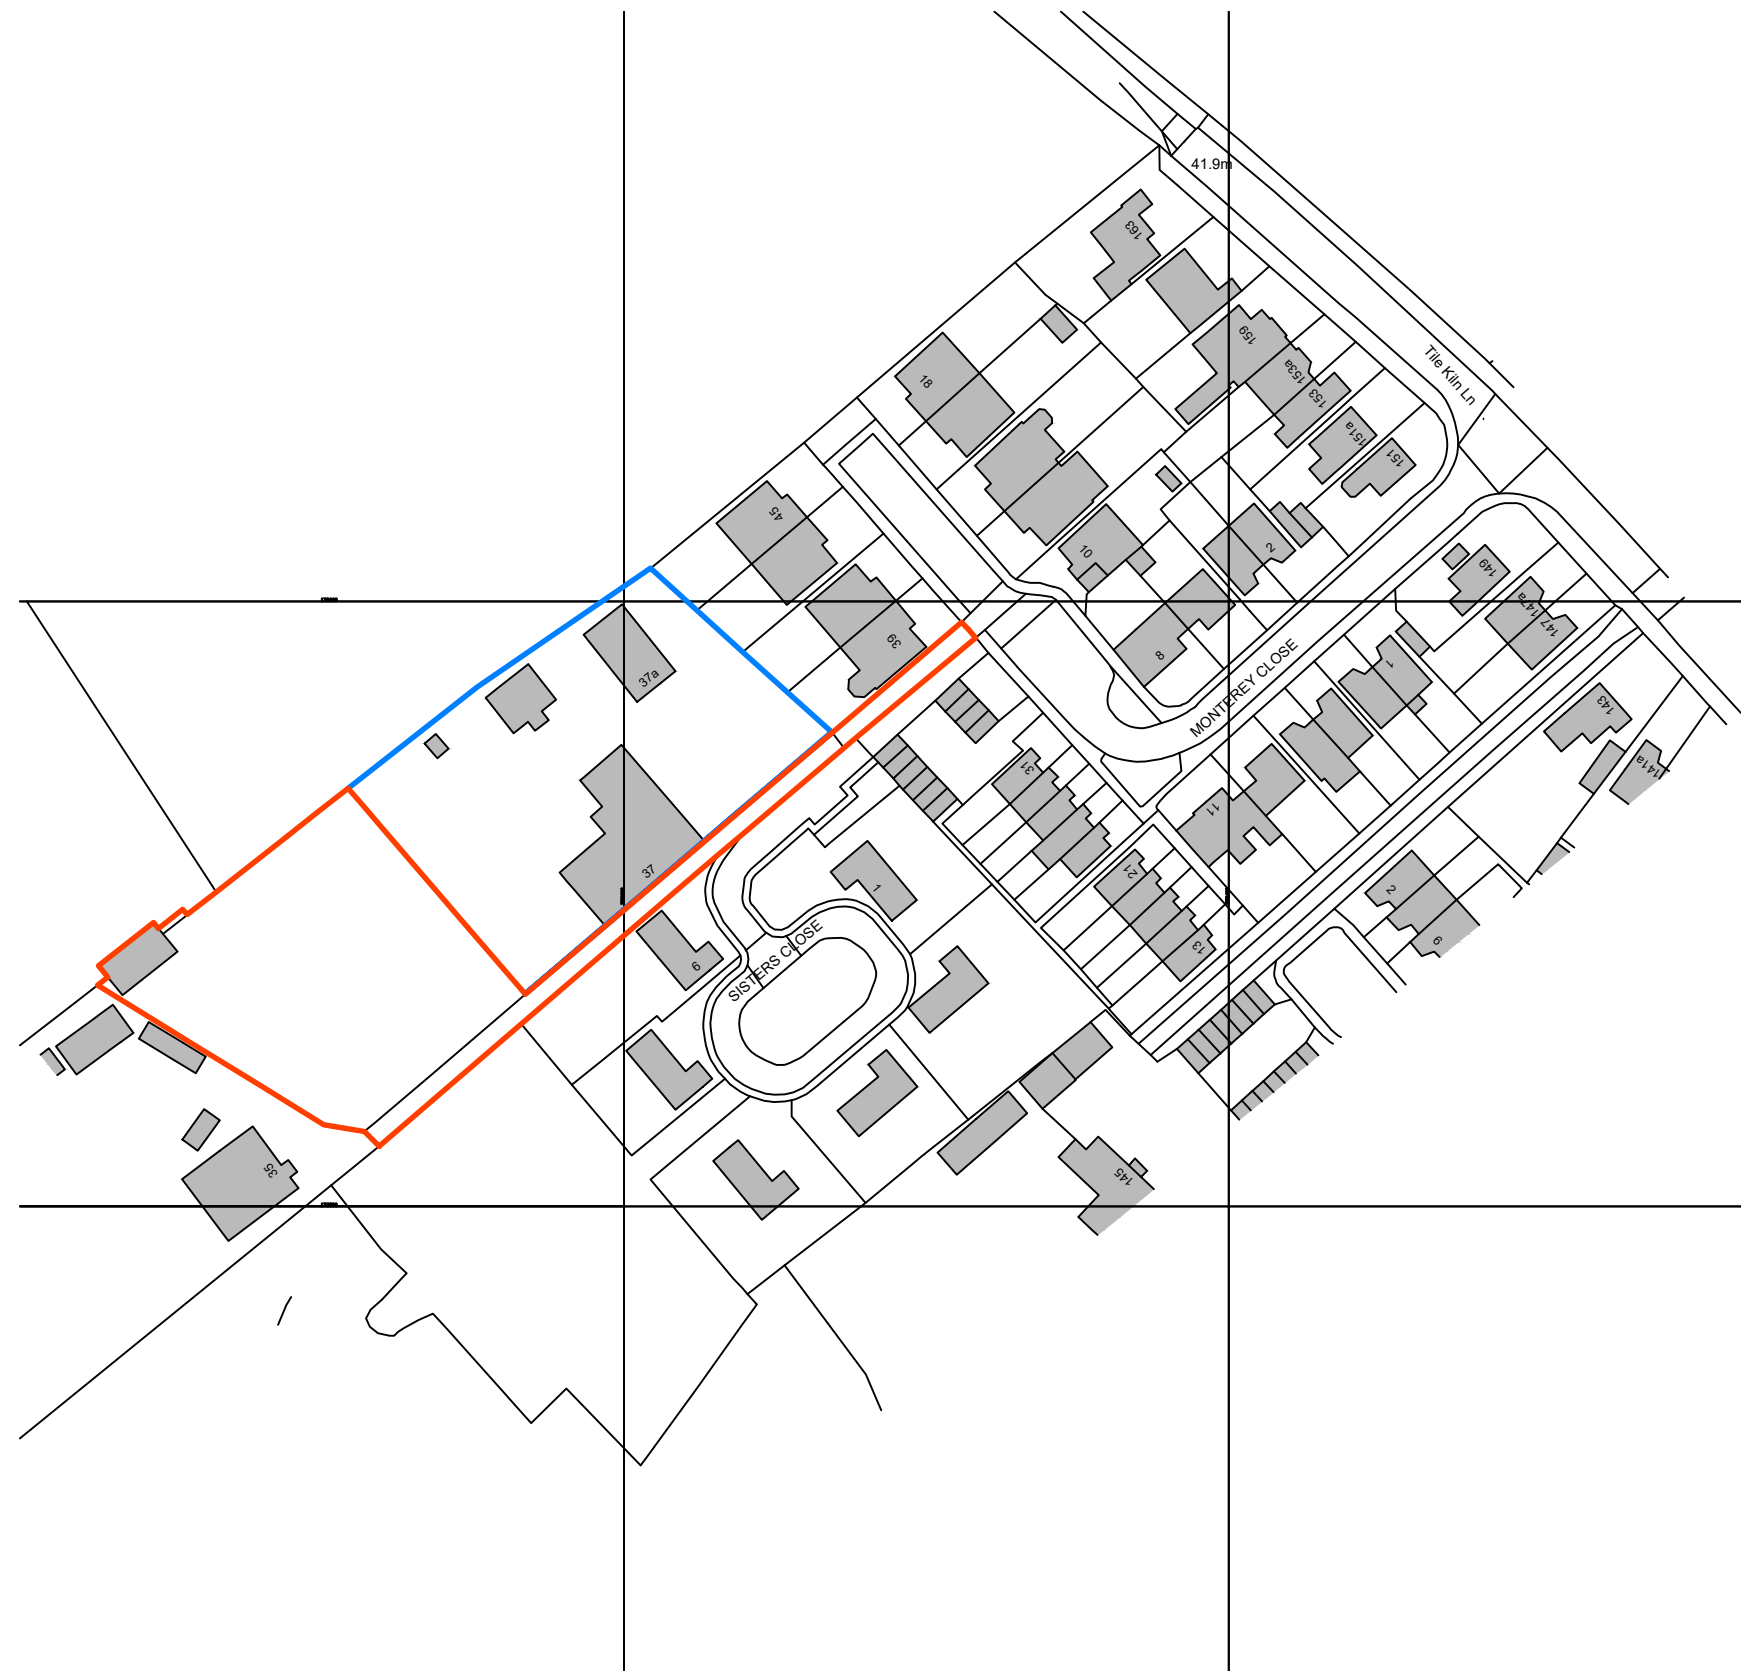

Site Location Plan
 1:1250



2 The Parade, Ash Road, Hartley
 Longfield, Kent DA3 8BG

Tel: 01474 703705
 www.gsplanning.uk
 Email: office@gsplanning.co.uk

Project Title Land between 35 and 37 Monterey Close, Bexley, DA5 2BX		Job No 4003
Drawing Title Site Location Plan	Drawing No 01	Revision -
Date 14.03.2024	Drawn by MS	Checked by PN
Scale 1:1250 @ A3	Note Site area - 2519 m ²	

