



8, Waverley Road, Wigston, Leicester, LE18 4UW

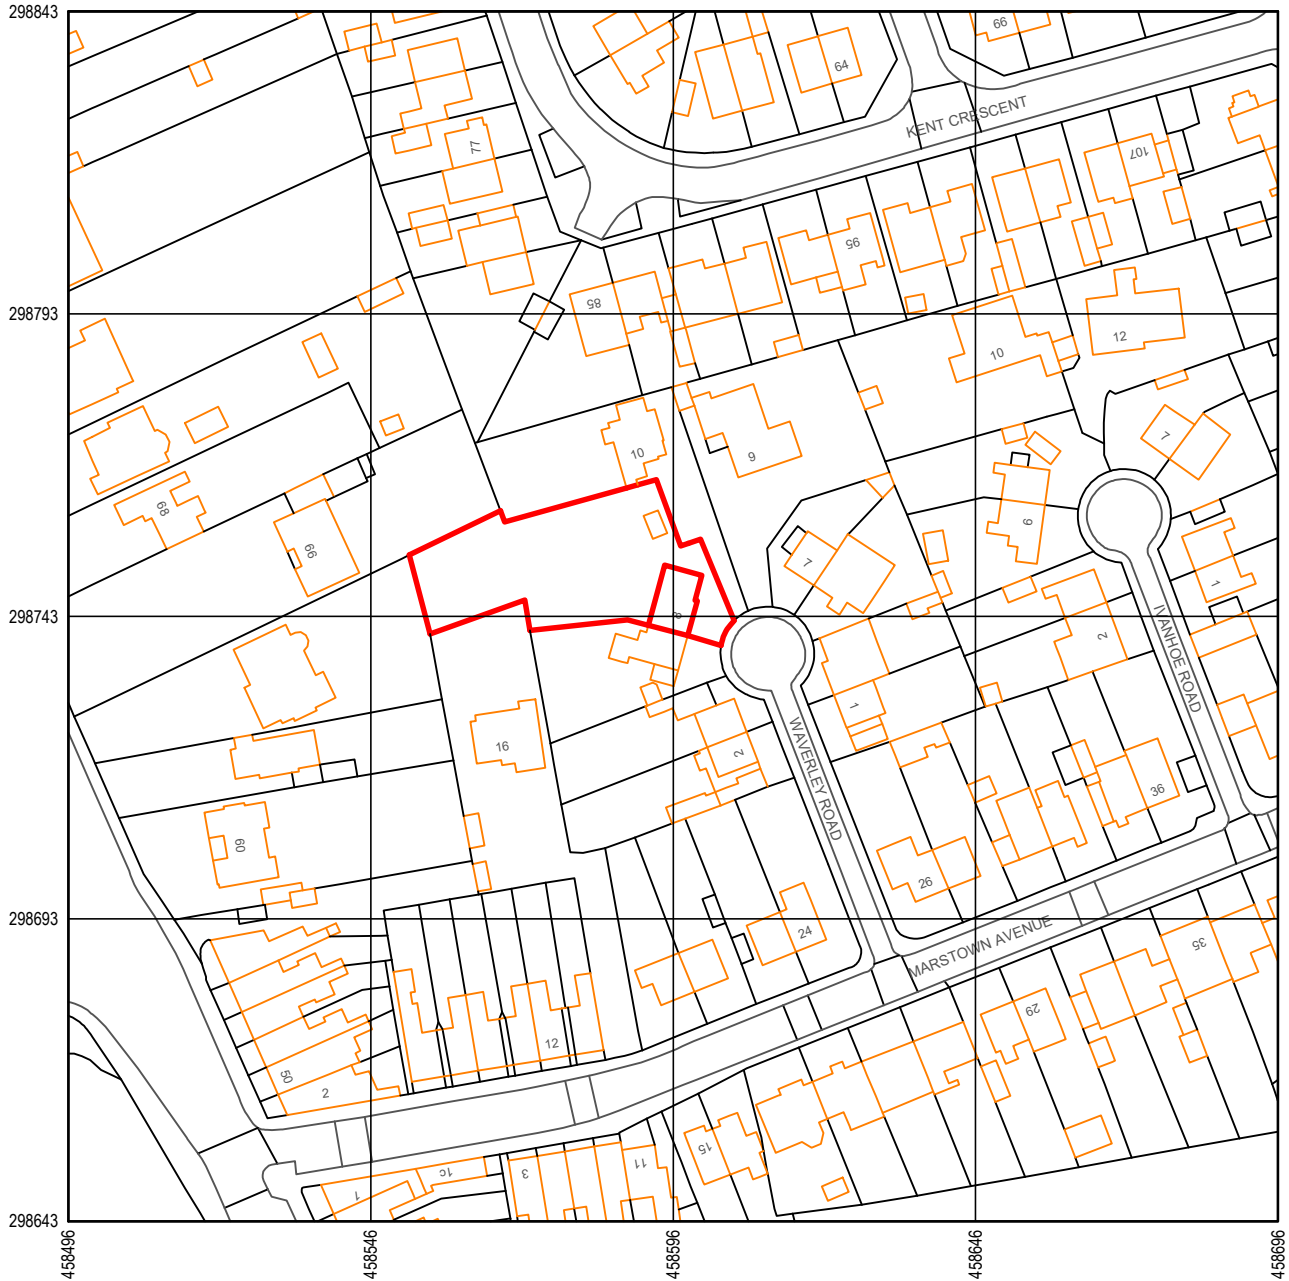

Location plan
Scale 1:1250

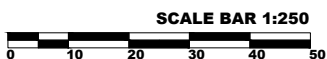

A4	Scale: 1:1250	Drawn By: K.Munden	Project No: P005
Project: 8 Waverley Road			
Title: Location plan	Dwg No: GA-3		
Date: 25.04.2024	REV1		