




EXISTING ELEVATION | ELEVATION 1

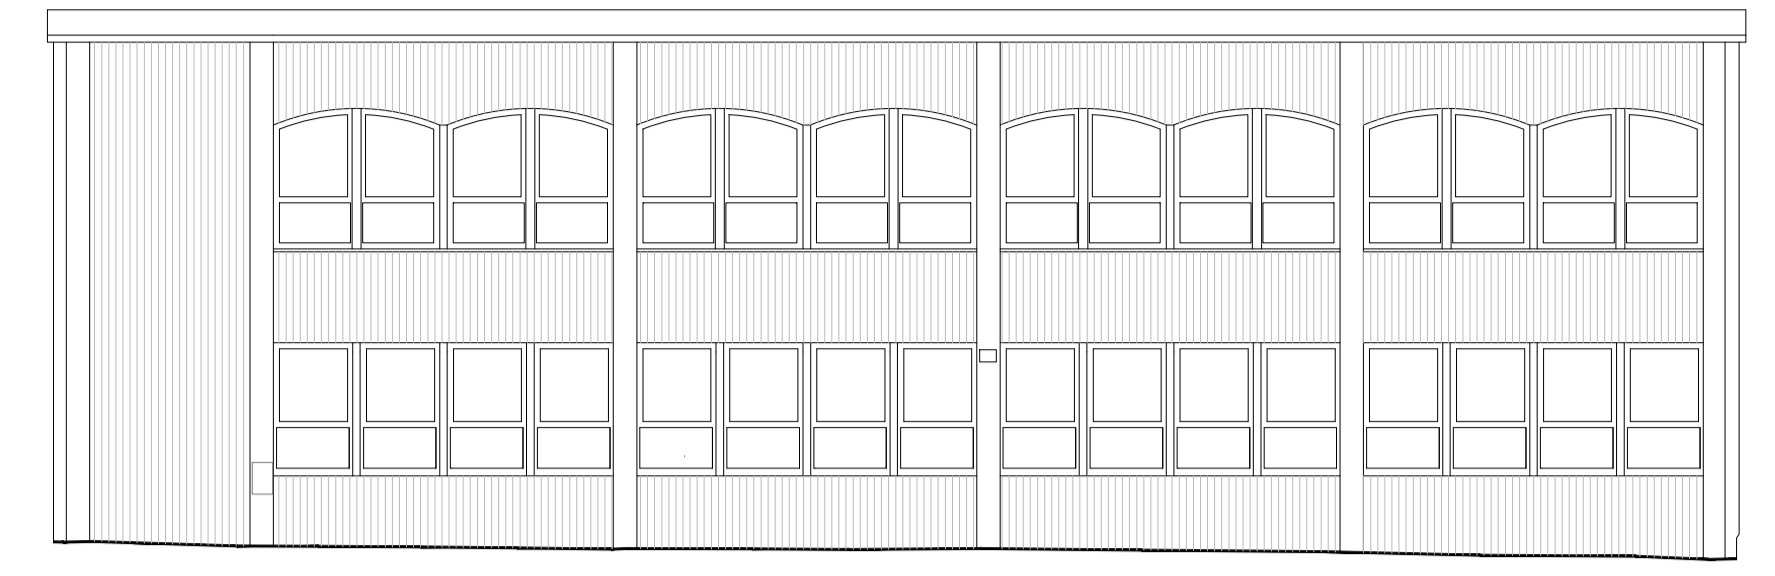


EXISTING ELEVATION | ELEVATION 2

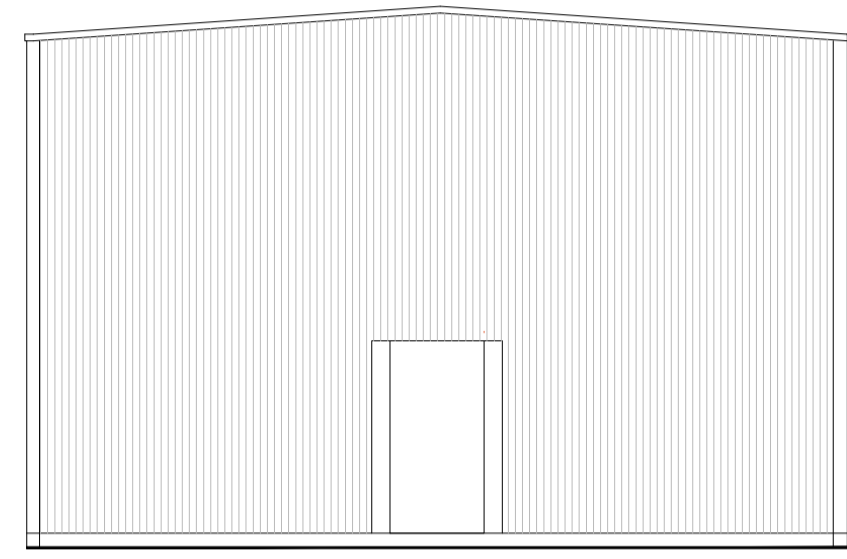


EXISTING ELEVATION | ELEVATION 3

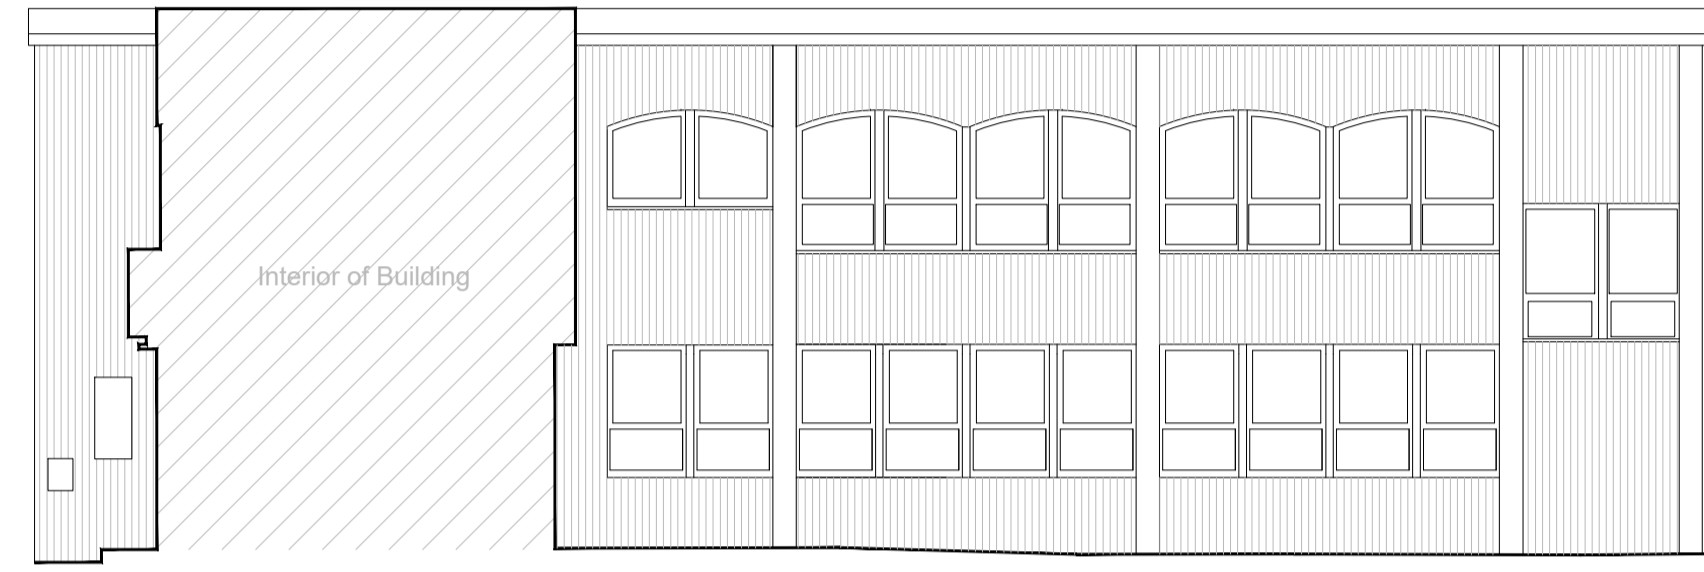


EXISTING ELEVATION | ELEVATION 4

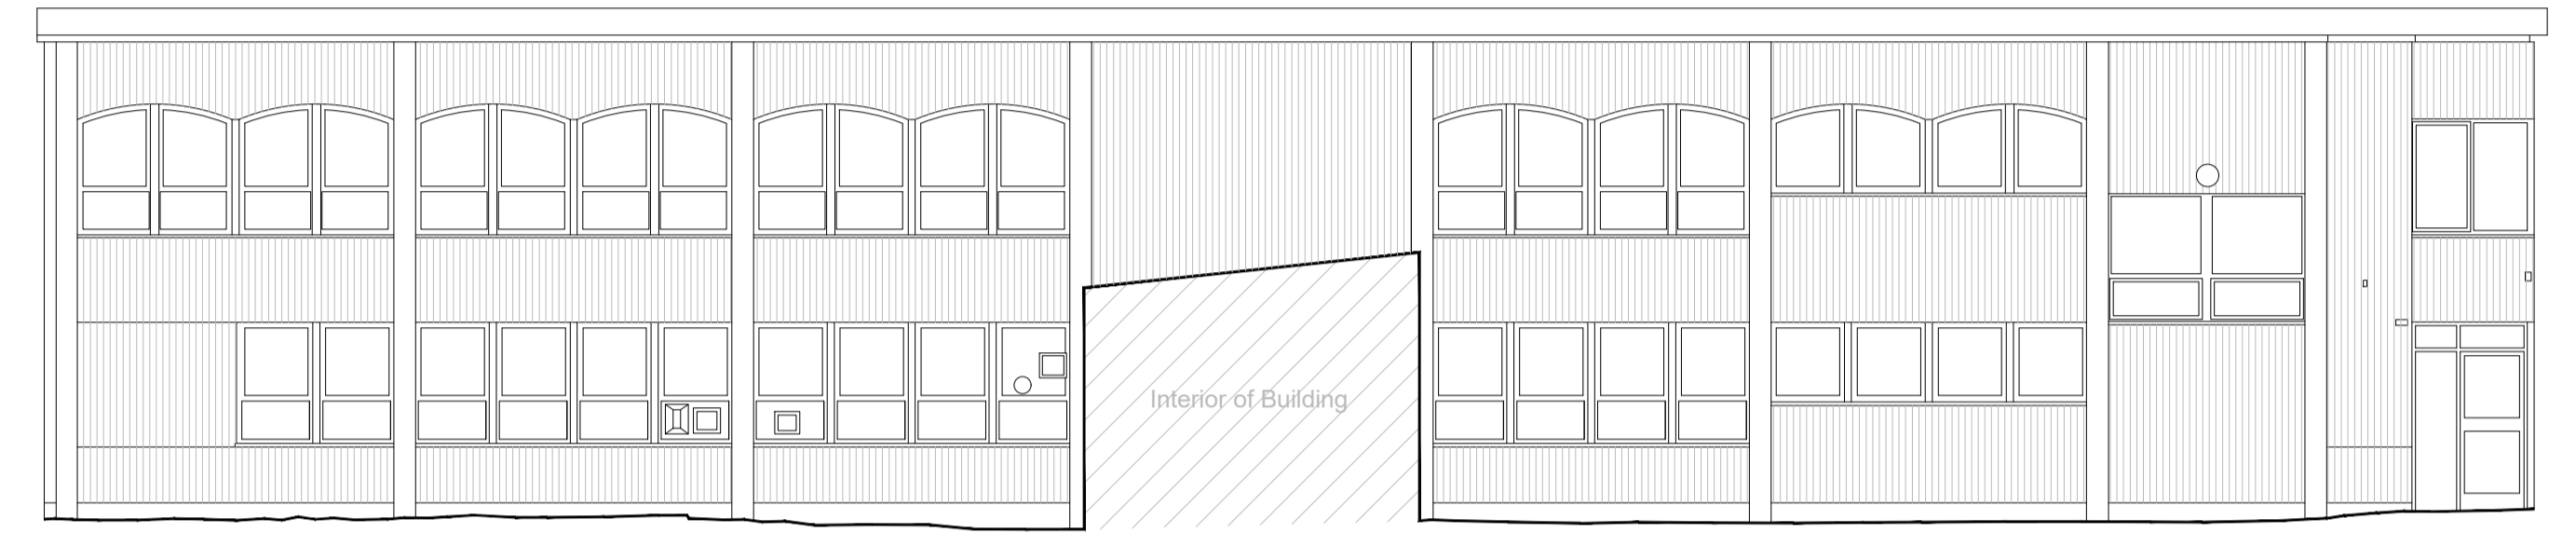


EXISTING ELEVATION | ELEVATION 5

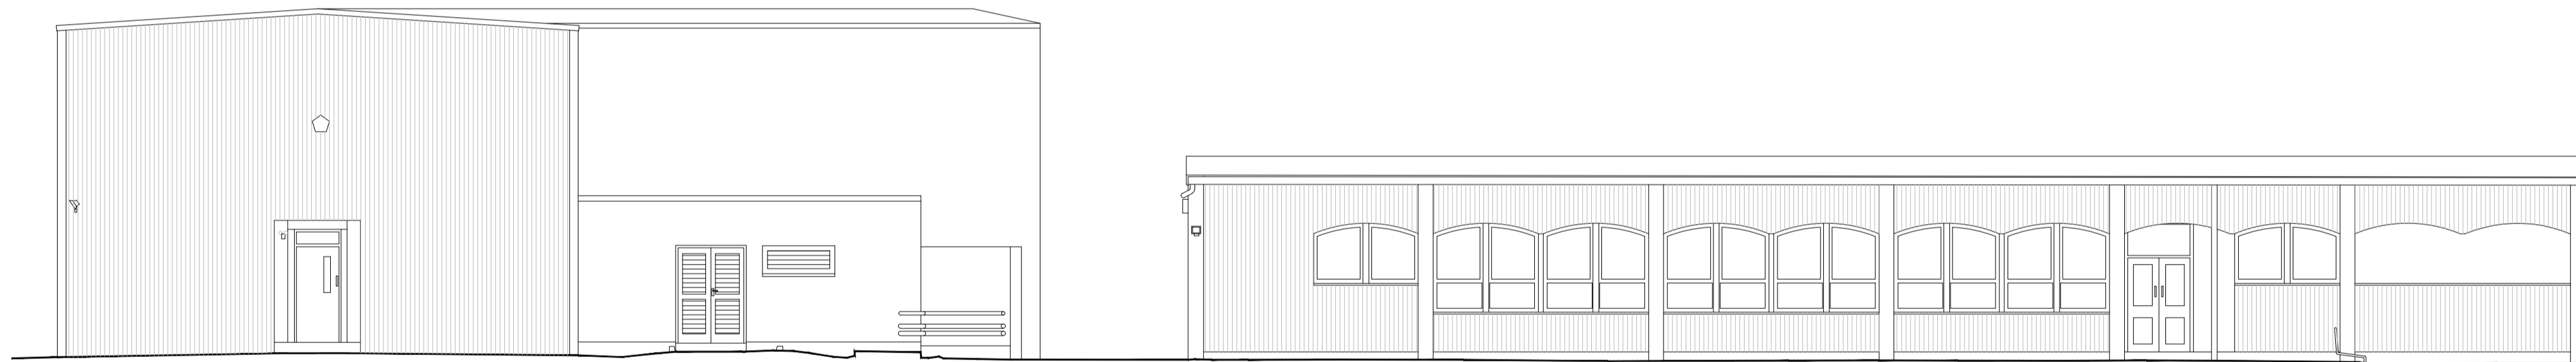


EXISTING ELEVATION | ELEVATION 6

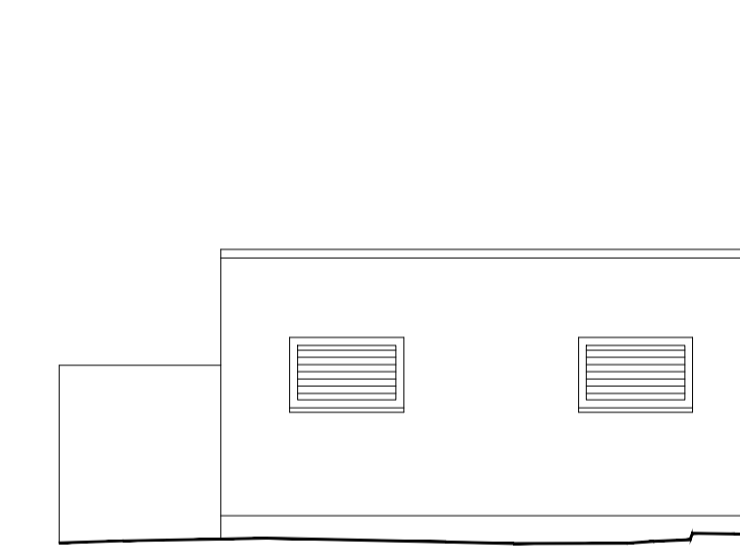


EXISTING ELEVATION | ELEVATION 7

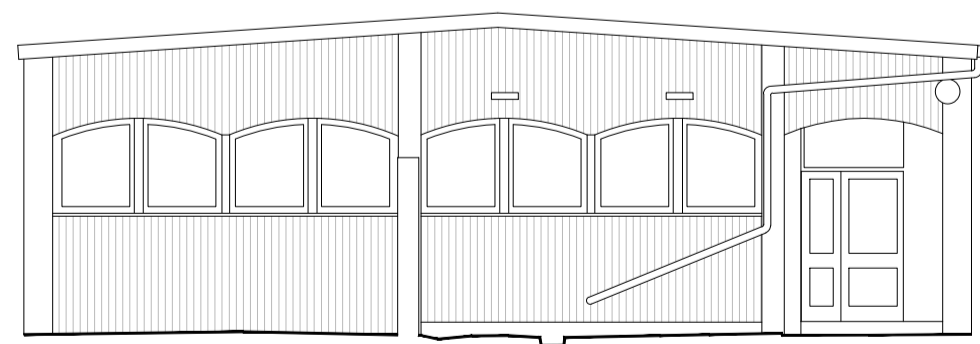


EXISTING ELEVATION | ELEVATION 8

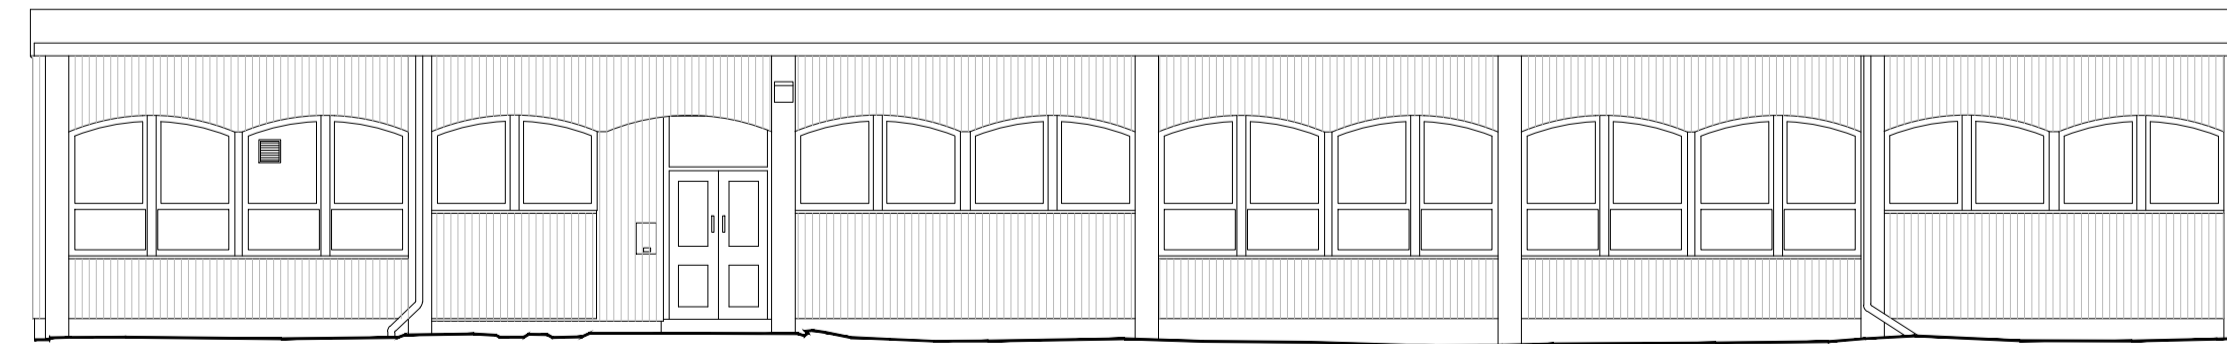

EXISTING ELEVATION | ELEVATION 9

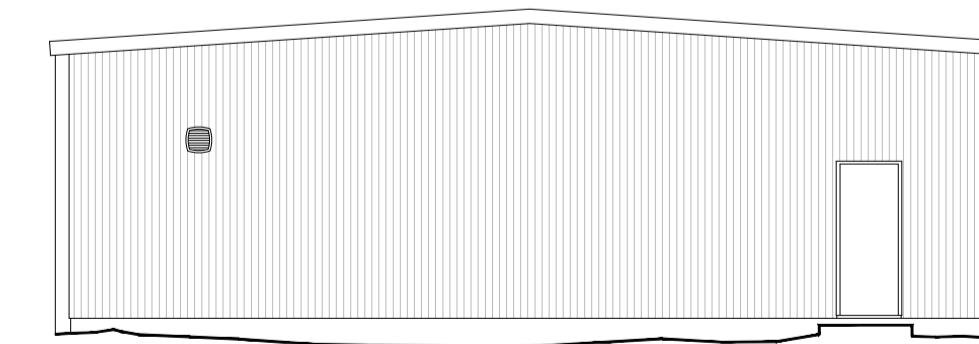

EXISTING ELEVATION | ELEVATION 10

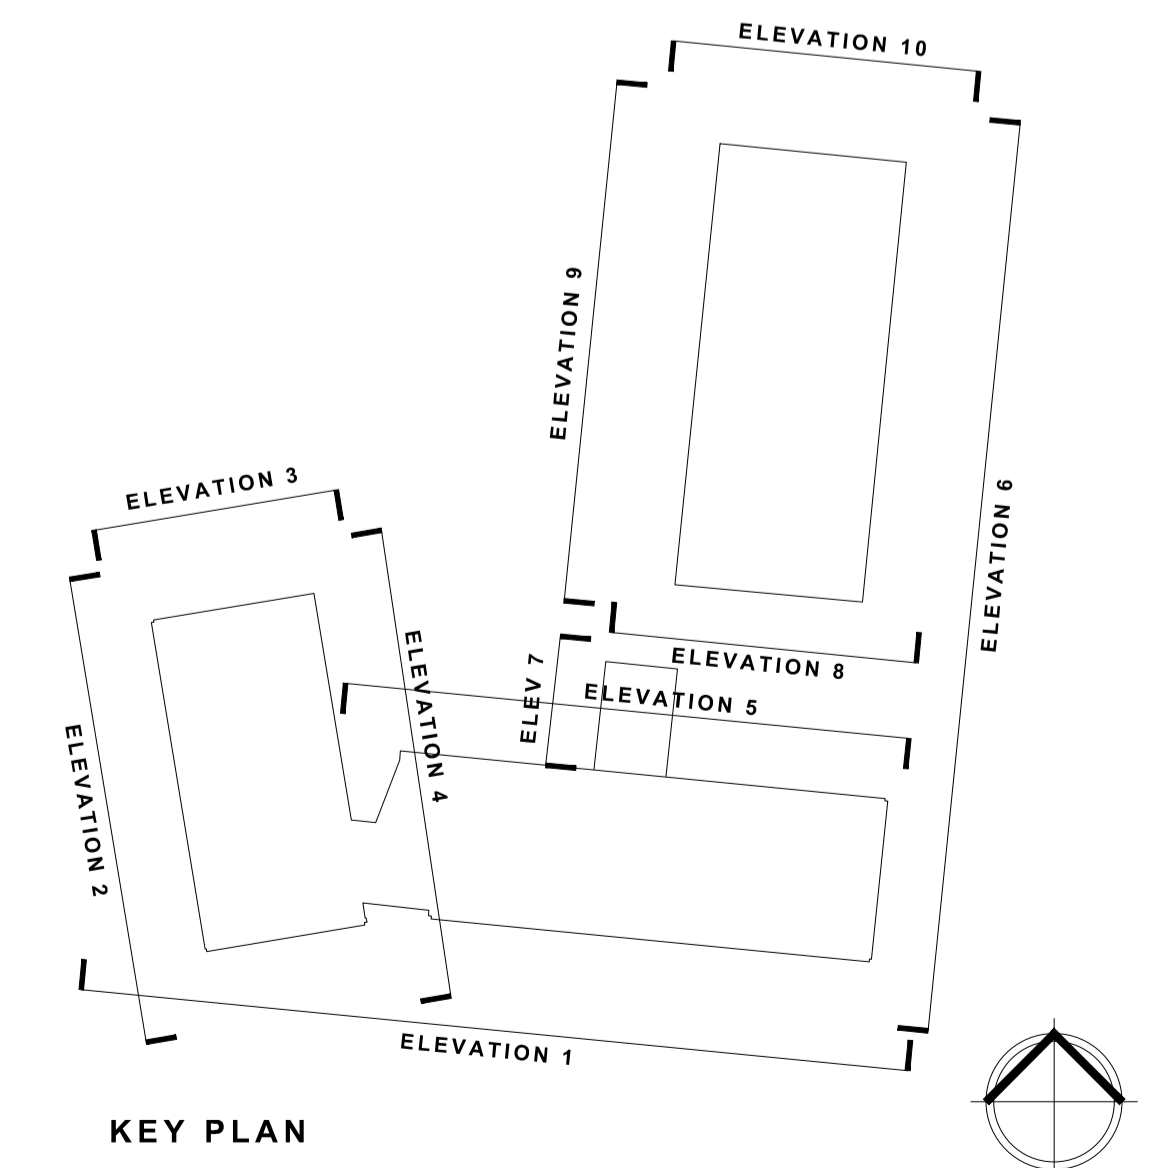

KEY PLAN

