




PROPOSED ELEVATION | ELEVATION 1

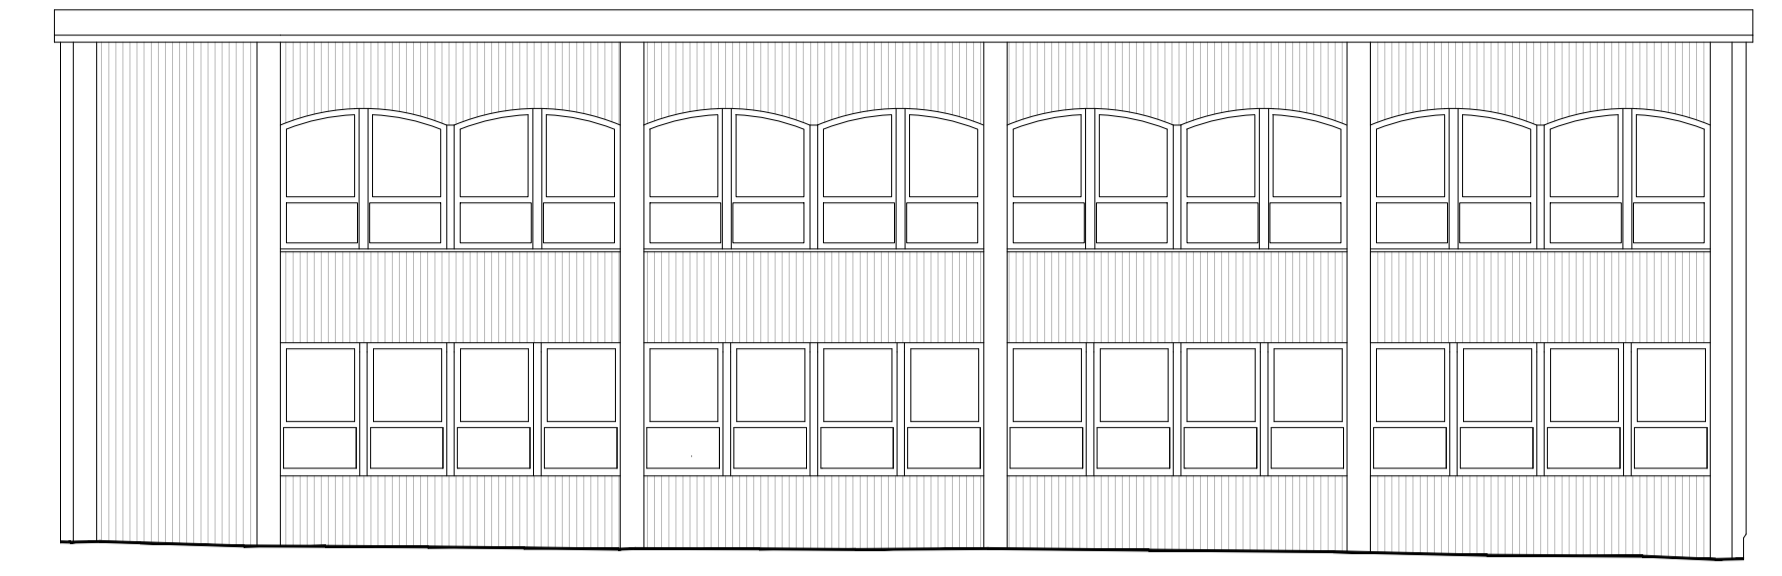


PROPOSED ELEVATION | ELEVATION 2

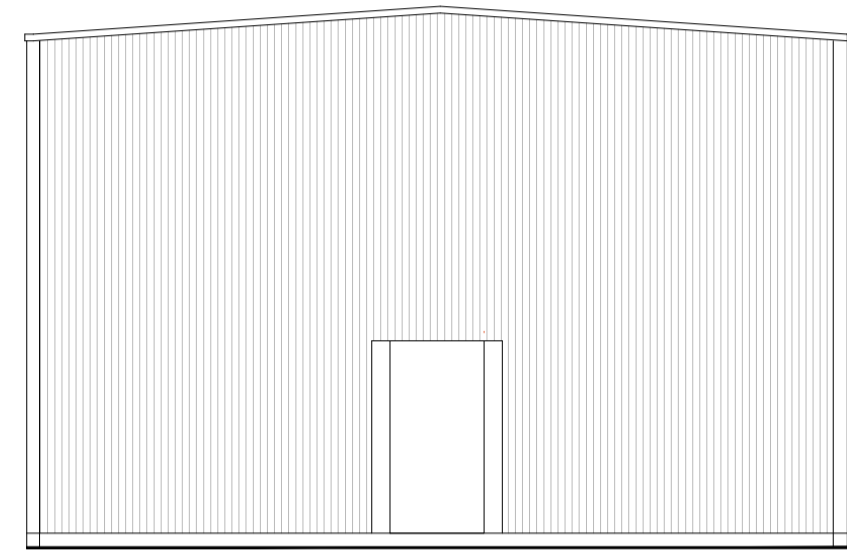

PROPOSED ELEVATION | ELEVATION 3

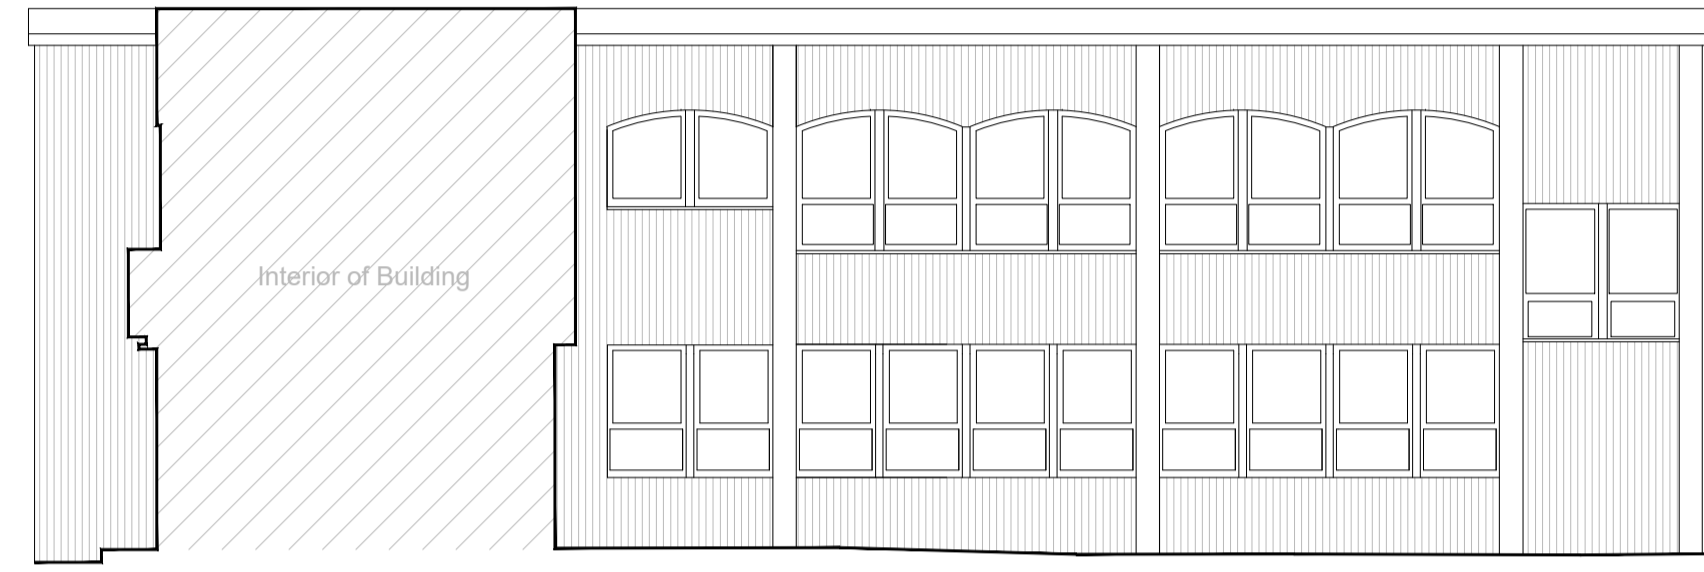


PROPOSED ELEVATION | ELEVATION 4

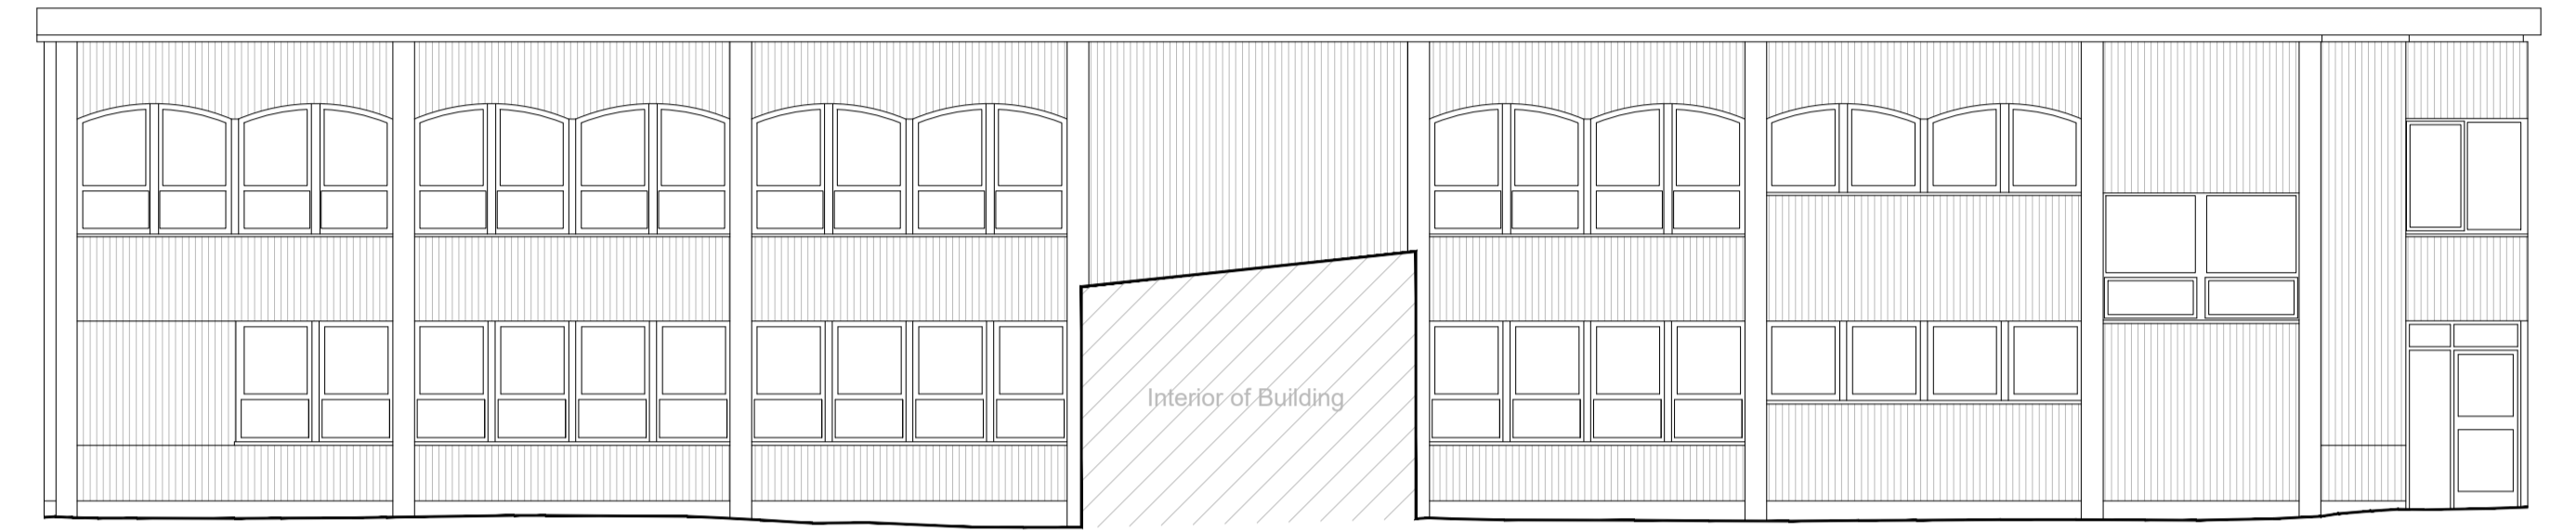


PROPOSED ELEVATION | ELEVATION 5




PROPOSED ELEVATION | ELEVATION 6

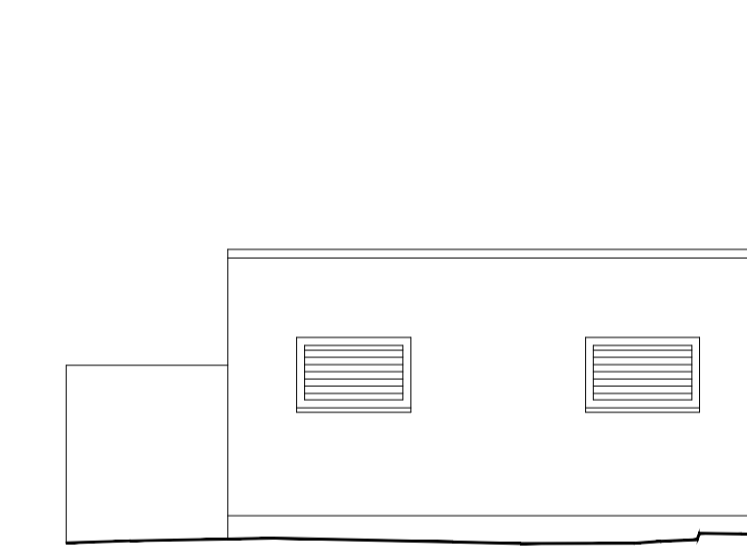


PROPOSED ELEVATION | ELEVATION 7

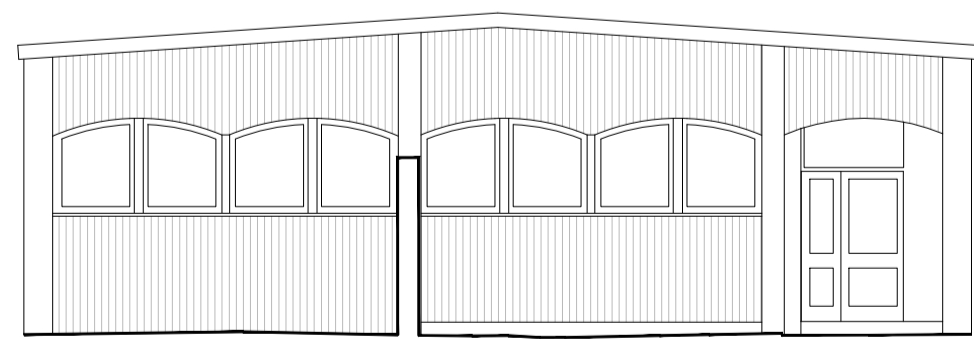


PROPOSED ELEVATION | ELEVATION 8

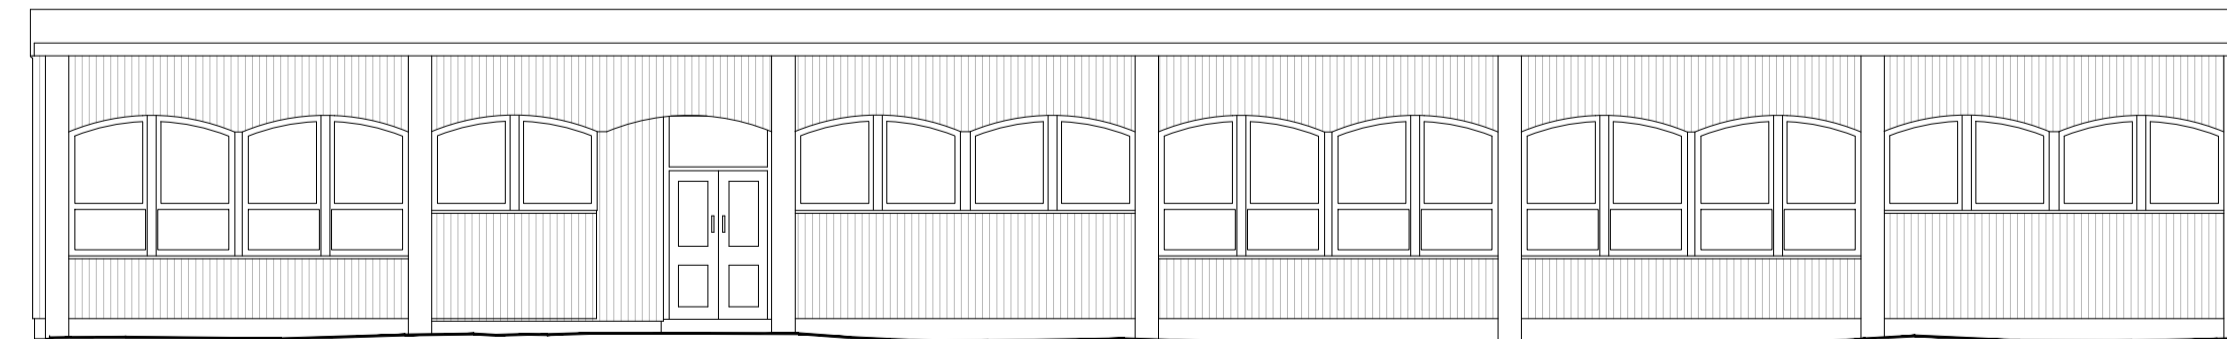

PROPOSED ELEVATION | ELEVATION 9

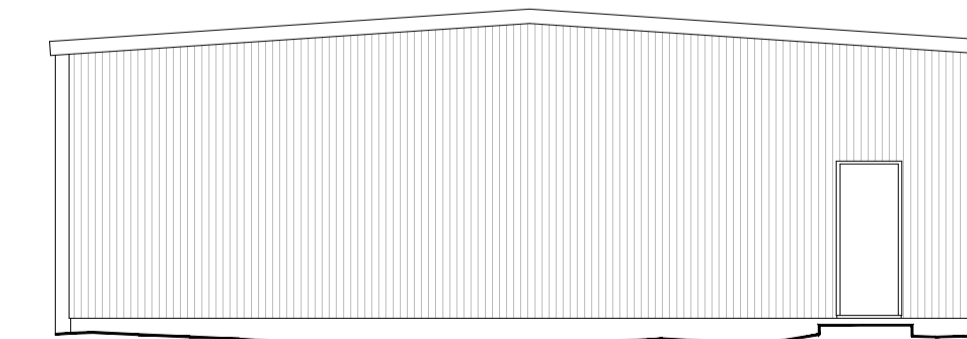

PROPOSED ELEVATION | ELEVATION 10

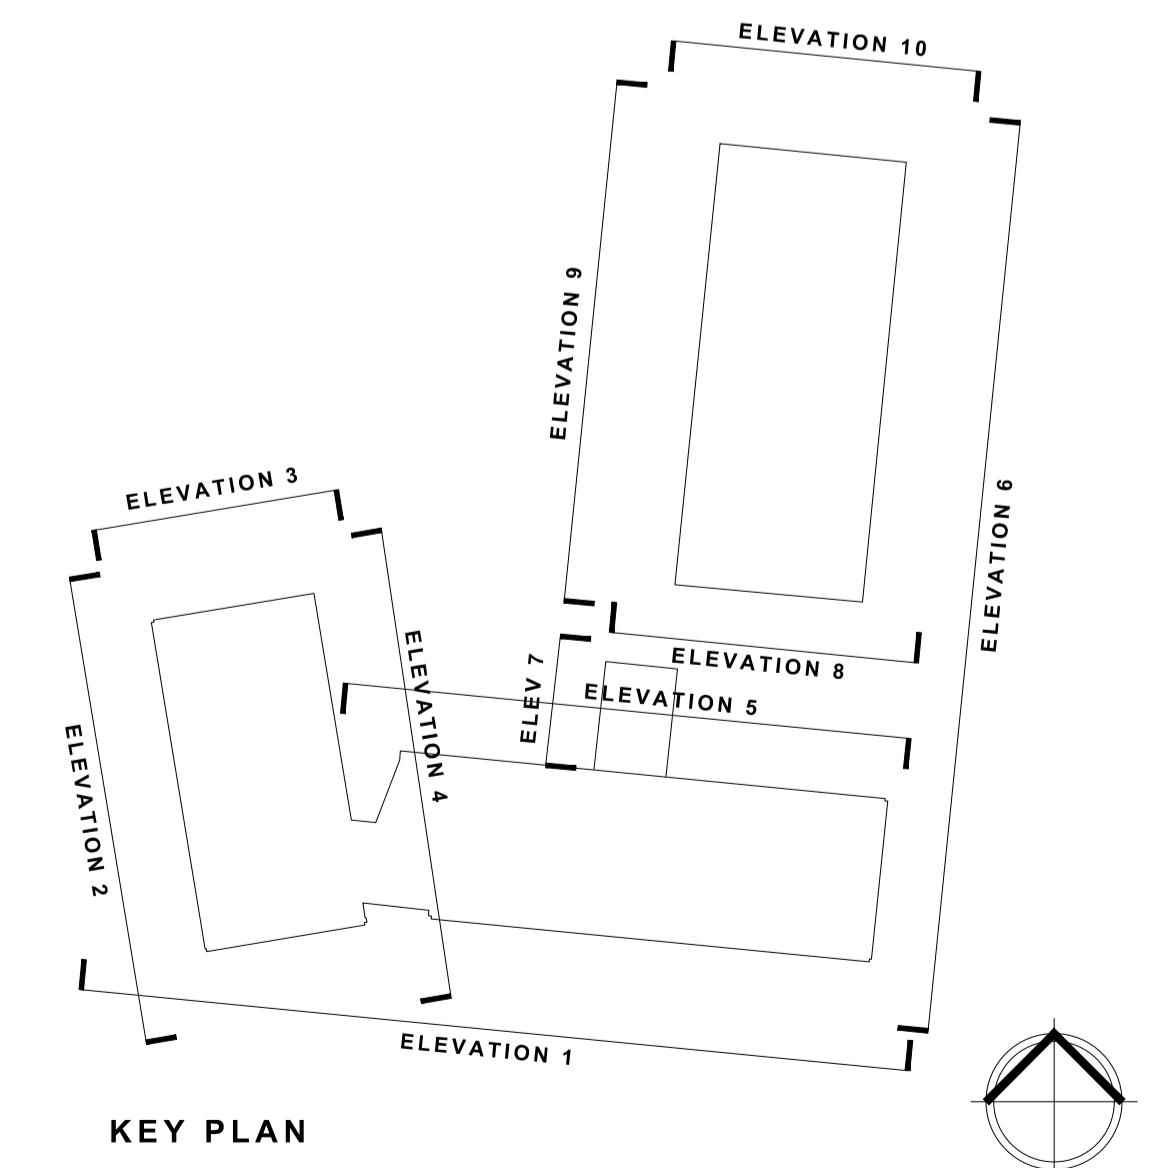

KEY PLAN

