



window section  
scale 1:2


glazing: Slimlite glazing units 4.5.4mm  
to provide U value of 1.7W/m<sup>2</sup>K

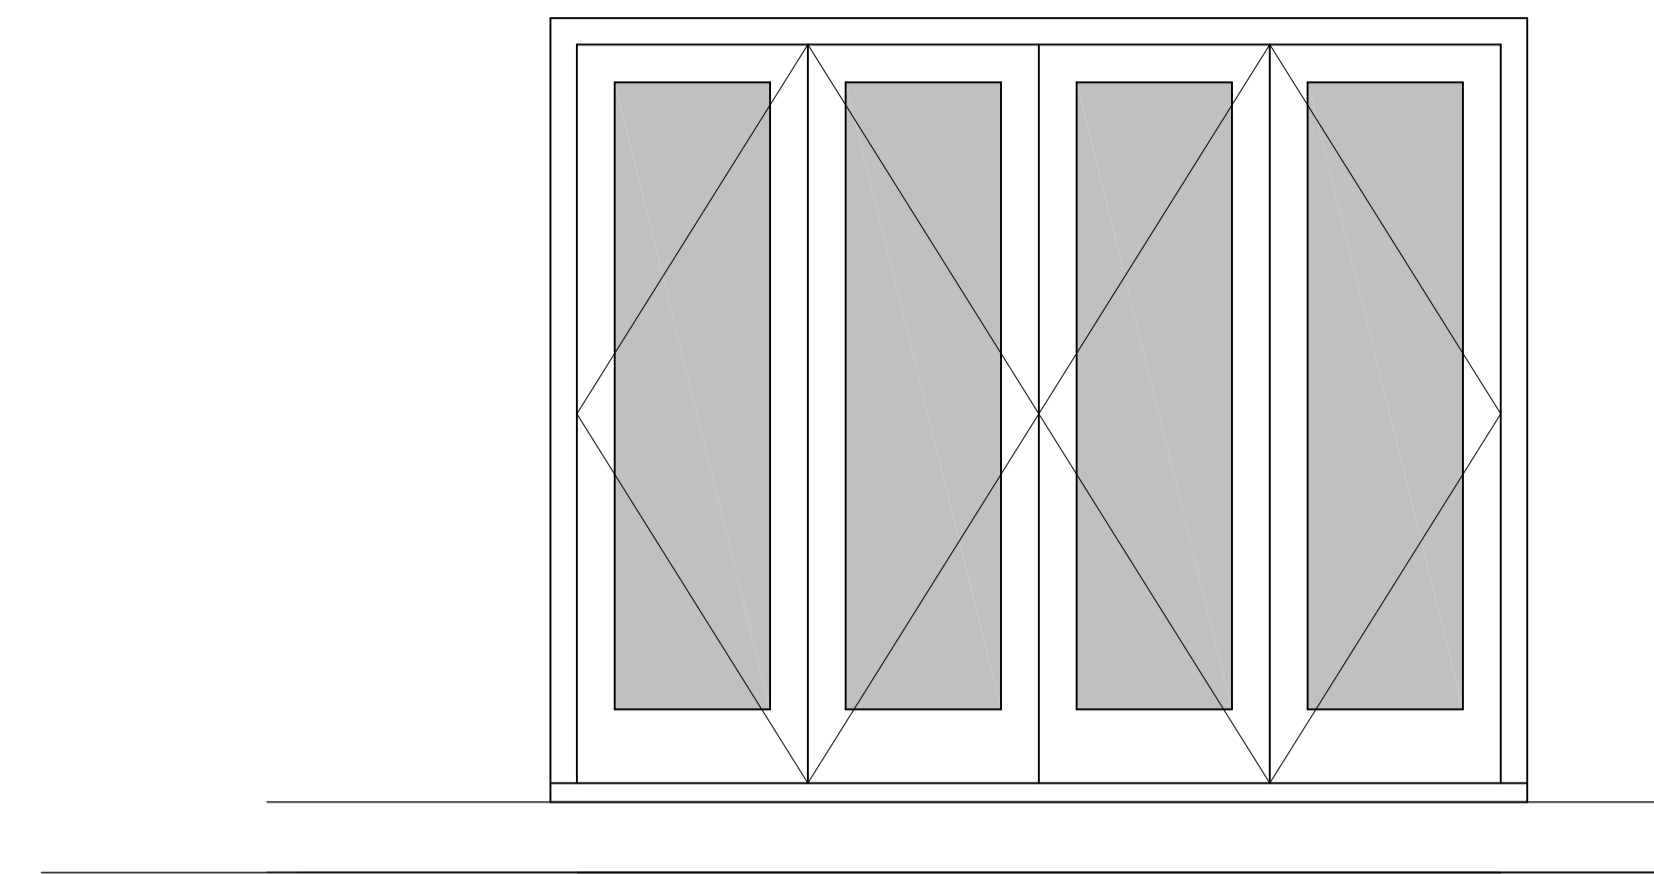

folding sliding doors

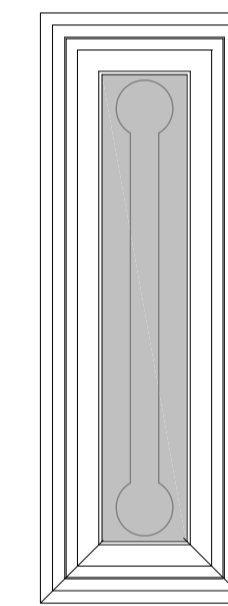

internal window

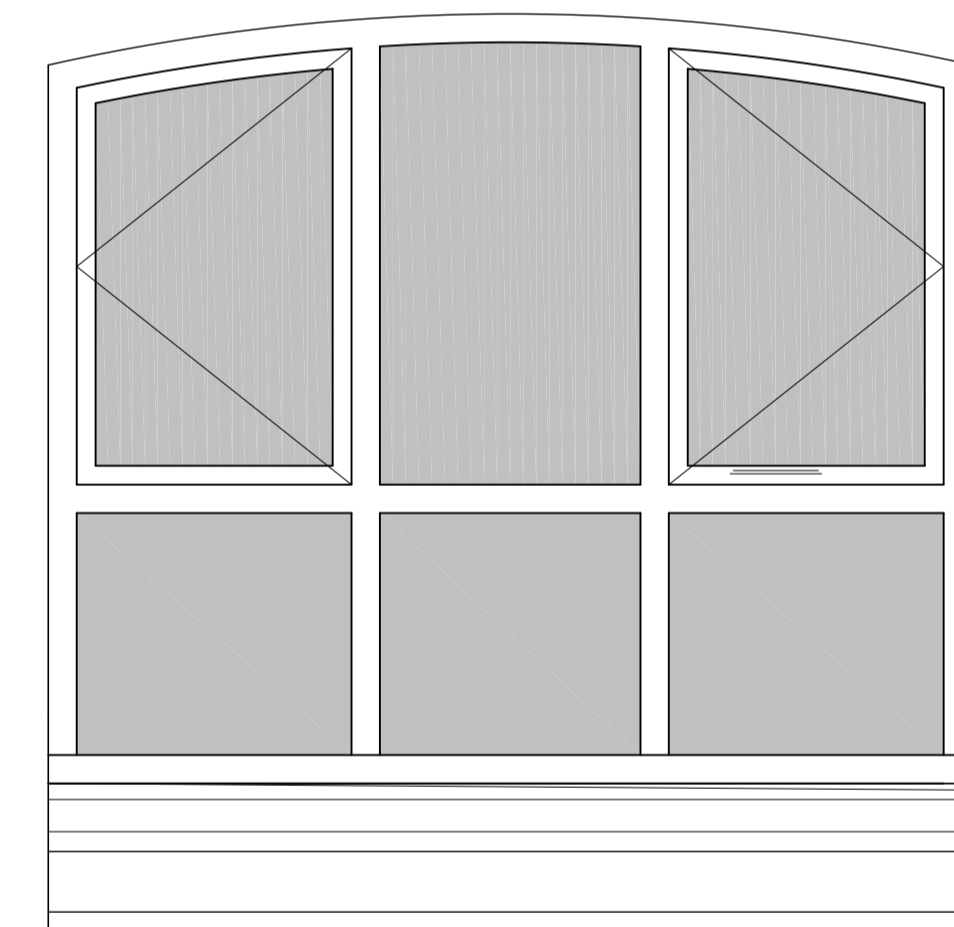

glazed screen

© McCombie Smith Architects



McCombie Smith Architects  
12 Church Lane - Greetham - Rutland - LE15 7NF  
Tel 01572 812808 Fax 01572 812466

Barn Conversion  
6 Church Lane, Barrowden  
for Mr and Mrs Jones  
window door details

SCALE 1:2, 1:20  
DATE Jul 2016  
DRAWN KM on AI

735/15/4