



**Proposed Section AA: Main Space** (Scale 1:100 @ A3)

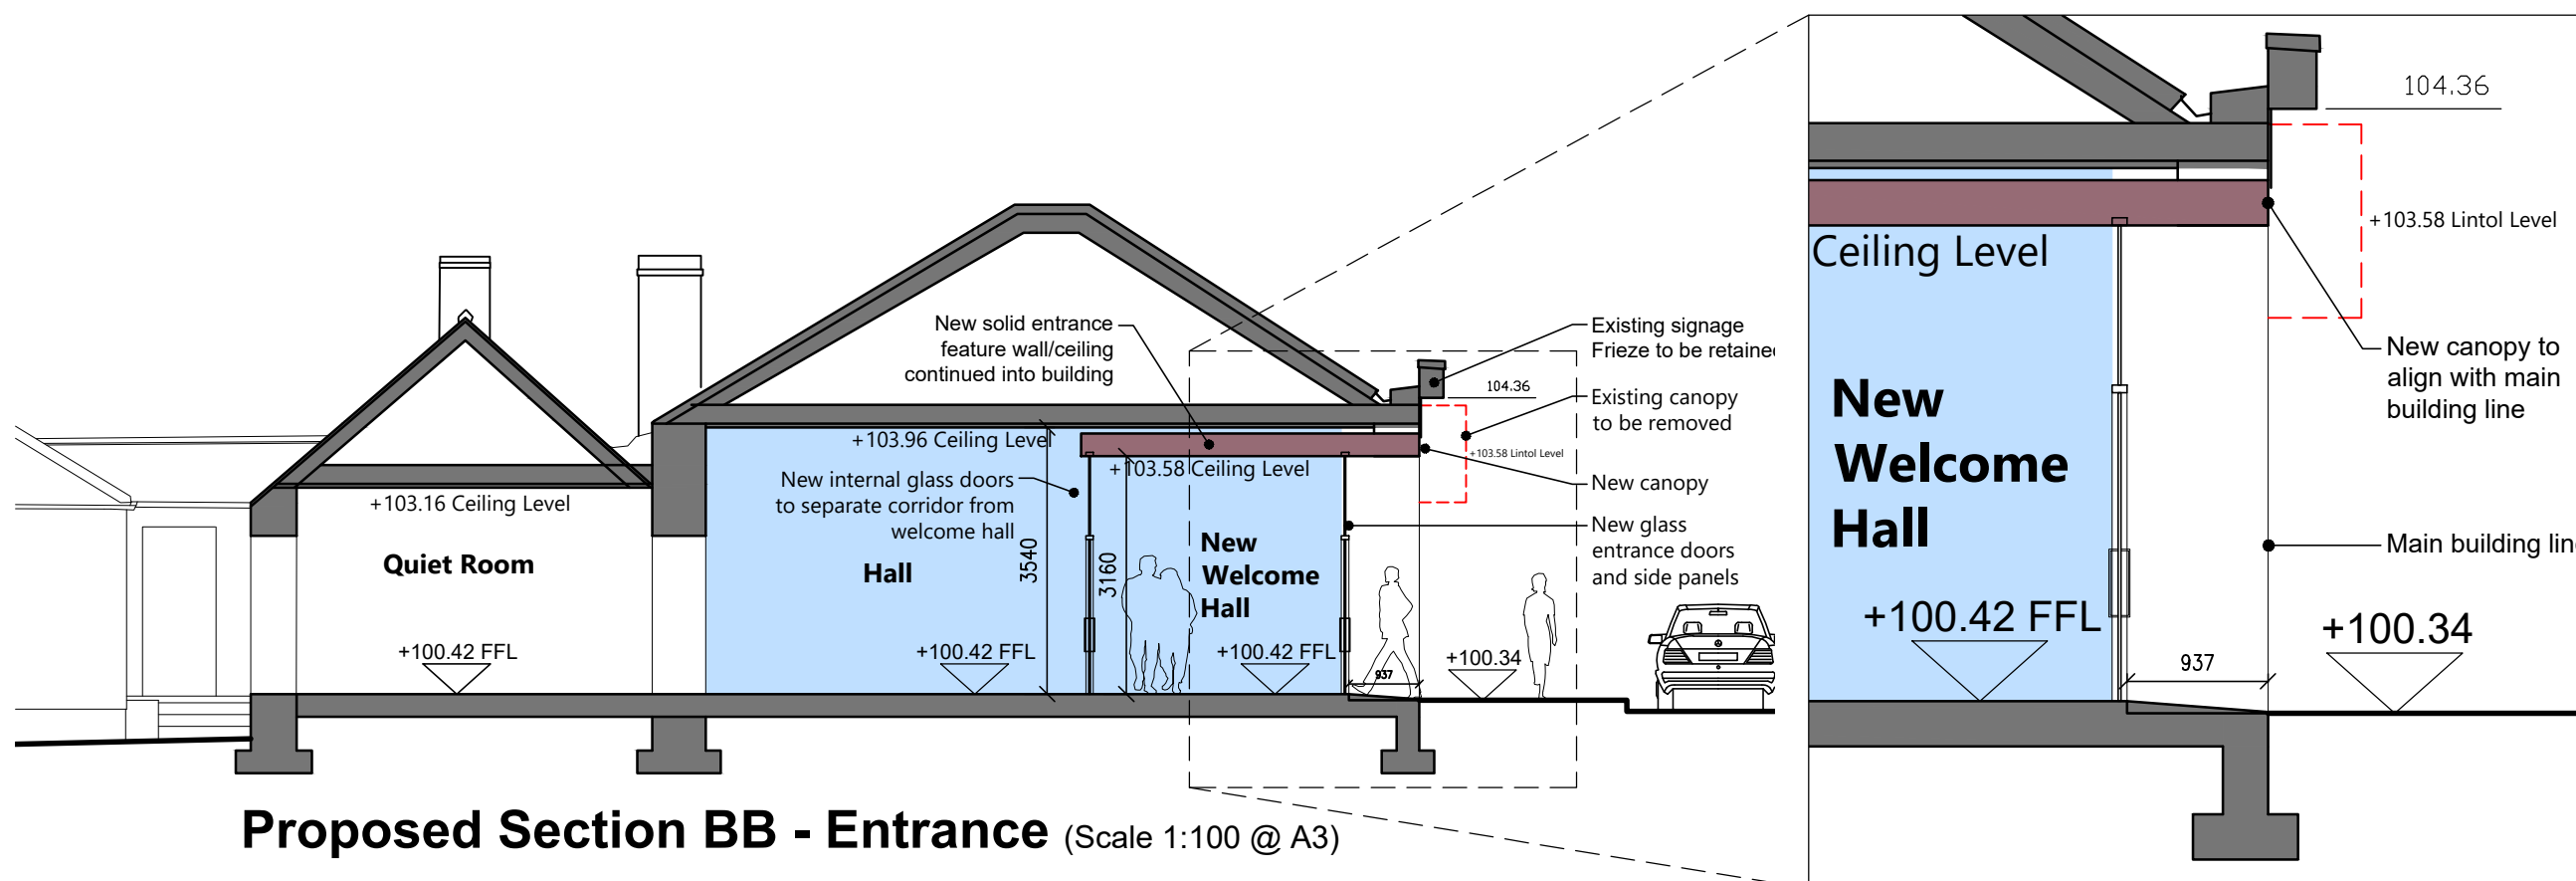

**Proposed Section BB - Entrance** (Scale 1:100 @ A3)

**Entrance Door Detail**  
(Scale 1:50 @ A3)

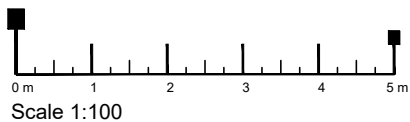

© THIS DRAWING IS COPYRIGHT OF  
VOIGT ARCHITECTS LIMITED  
FOR CONSTRUCTION PURPOSES DO NOT SCALE THIS  
DRAWING  
ALL DIMENSIONS AND LEVELS TO BE CHECKED ON SITE  
DISCREPANCIES TO BE REPORTED TO  
VOIGT ARCHITECTS LIMITED BEFORE PROCEEDING  
IF IN ANY DOUBT ABOUT INFORMATION ON THIS DRAWING,  
CONTACT VOIGT ARCHITECTS LIMITED

DRAWING TITLE

Proposed Sections  
Phase 1 Works

SCALE 1:100 @ A3 DATE MAY 2020  
CAD FILE DRAWN BY

PLANNING STATUS  
4094-PD-08 Ver 2 DWG NO