


3D View 7: Aerial 3D Plan

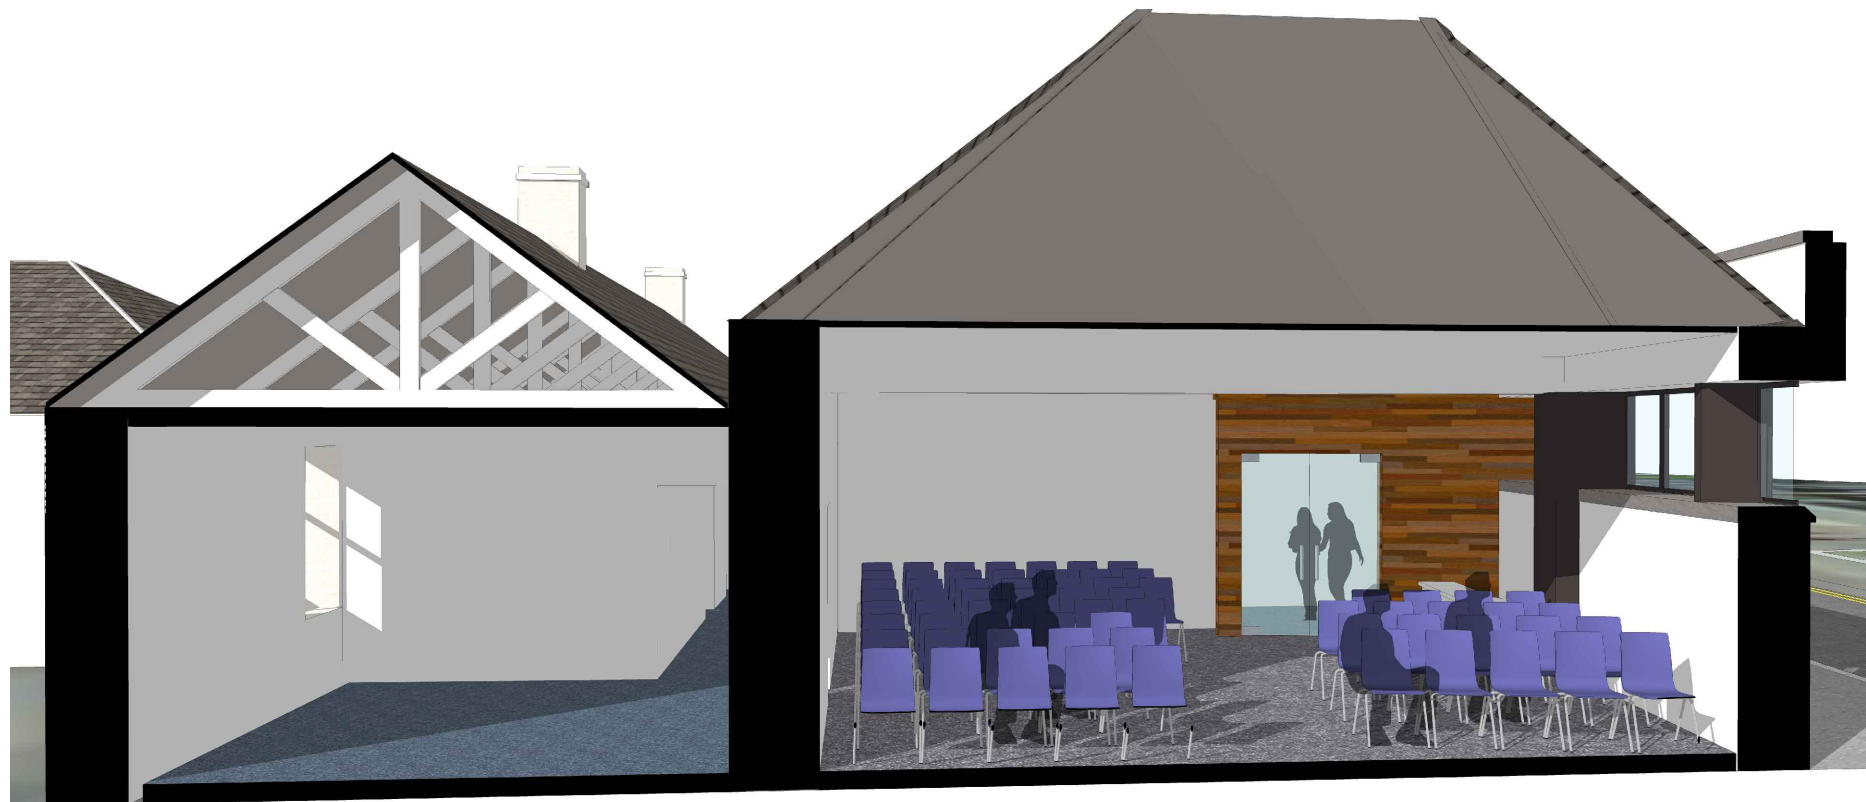

3D View 8: 3D Cross Section of Main Space

© THIS DRAWING IS COPYRIGHT OF
VOIGT ARCHITECTS LIMITED
FOR CONSTRUCTION PURPOSES DO NOT SCALE THIS
DRAWING
ALL DIMENSIONS AND LEVELS TO BE CHECKED ON SITE
DISCREPANCIES TO BE REPORTED TO
VOIGT ARCHITECTS LIMITED BEFORE PROCEEDING
IF IN ANY DOUBT ABOUT INFORMATION ON THIS DRAWING,
CONTACT VOIGT ARCHITECTS LIMITED

DRAWING TITLE

3D Views 7-8
Phase 1 Works

SCALE	DATE
NTS @ A3	MAY 2020
CAD FILE	DRAWN BY

PLANNING	STATUS
4094-PD-06 Ver 3	DWG NO