




Front



Side



Rear

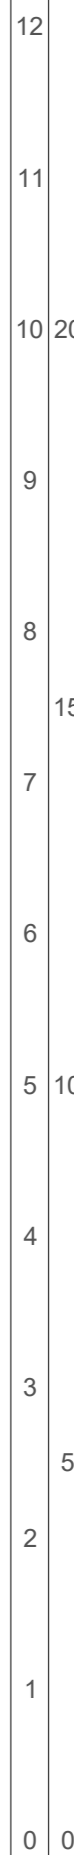

consultants should request dimensions where necessary from the client. Do not estimate dimensions from drawings. All dimensions to be checked on site.

revision	changes	date

date of issue	scale	paper size
March 2024	1:100	A2

job number	drawing number	revision
390	390 : 05	

16 Elmore Road  
Elevations  
Existing

area

1:50  
1:100  
Scale bar

drawn: [unreadable] checked: [unreadable] date: [unreadable]