



Loft

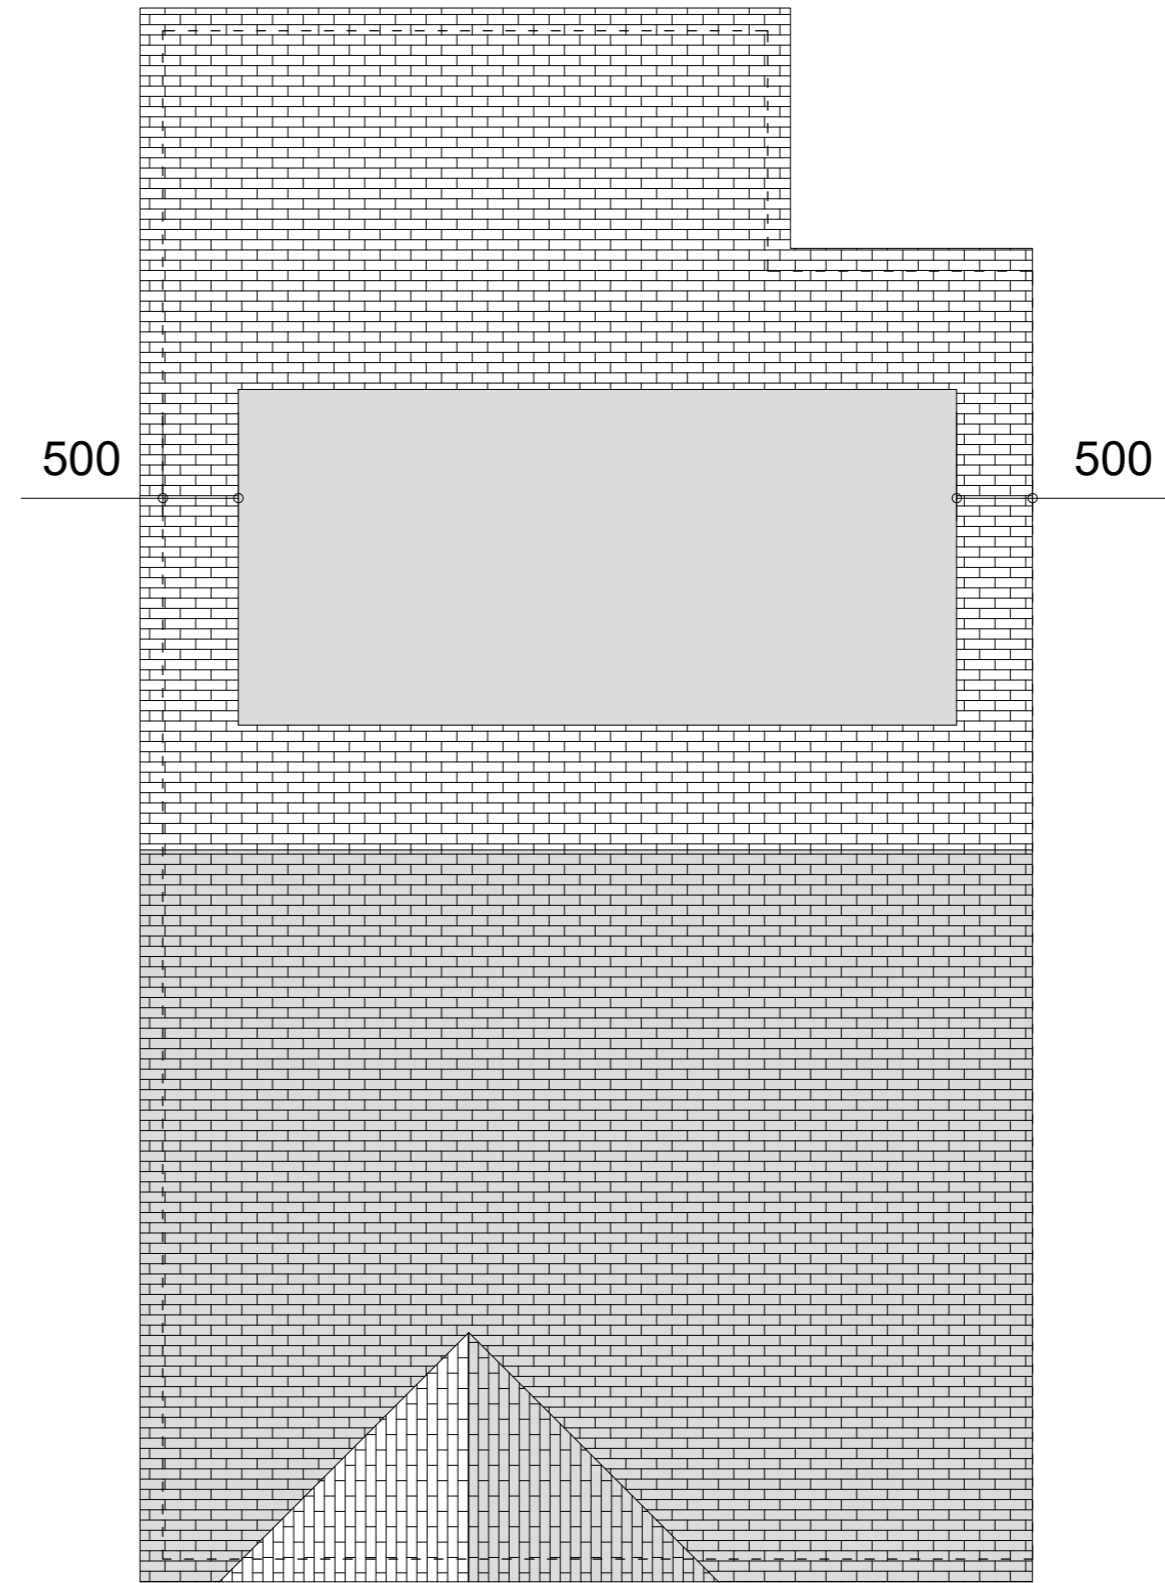

Roof

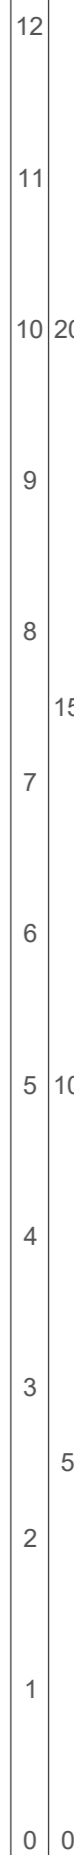

revision	changes	date

date of issue	scale	paper size
March 2024	1:50	A2

job number	drawing number	revision
390	390 : 13	

16 Elmore Road
Loft & Roof Level Plans
Proposed

area

1:50
1:100
Scale bar

ANDREW RANK RIBA R 2016/0111 MAY 2016/0111
www.andrewrank.co.uk