


Street Scene

Existing

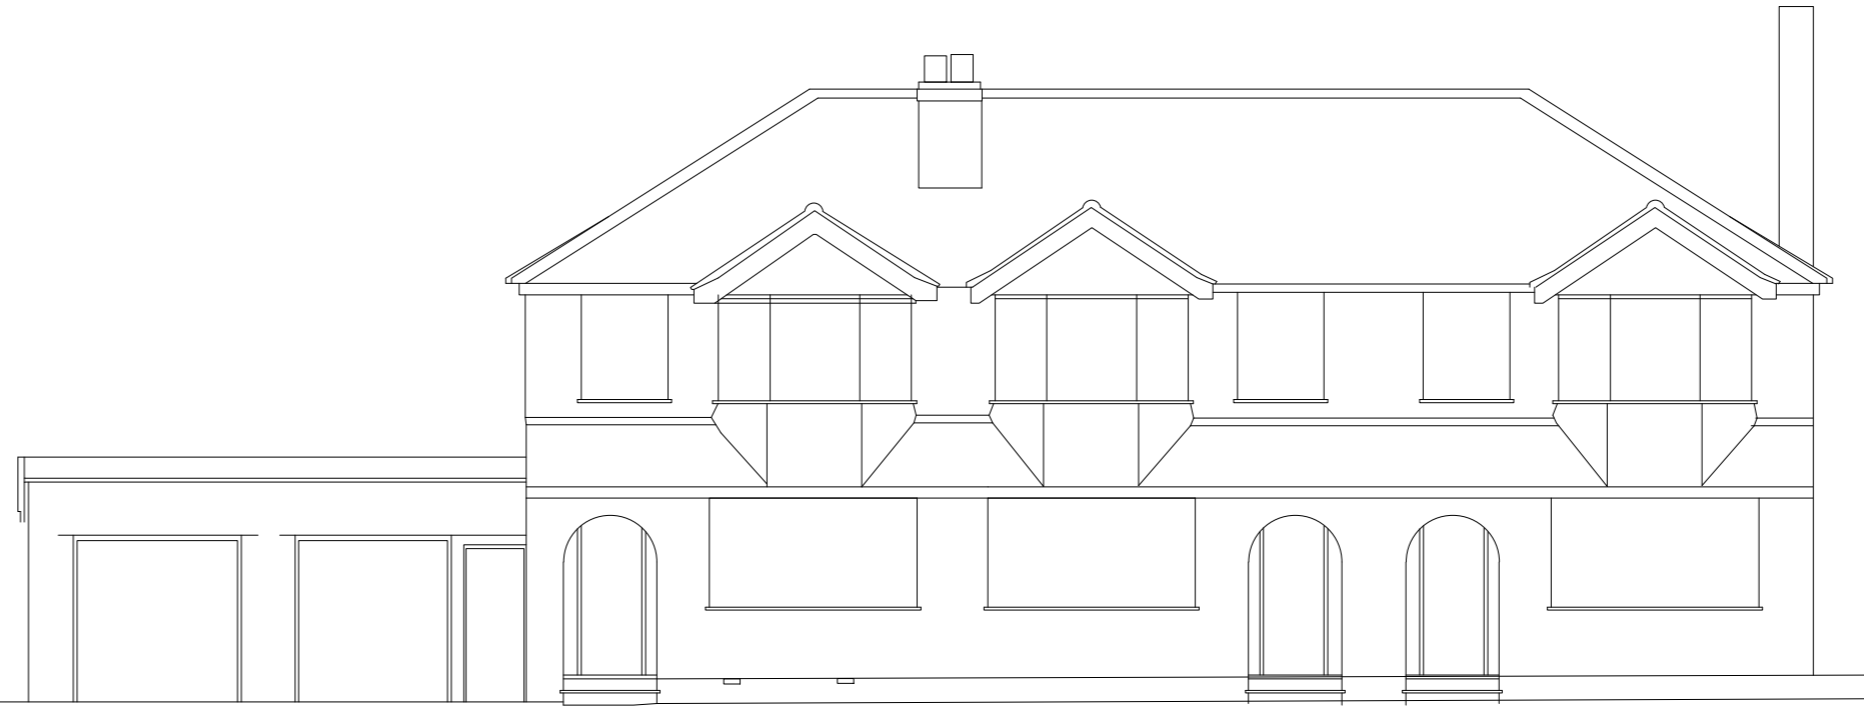


Street Scene

Proposed



CONSTRUCTION SHOULD REQUEST DIMENSIONS WHERE NECESSARY HAVE BEEN PROVIDED. DO NOT ESTIMATE DIMENSIONS FROM DRAWINGS. ALL DIMENSIONS TO BE CHECKED ON SITE.

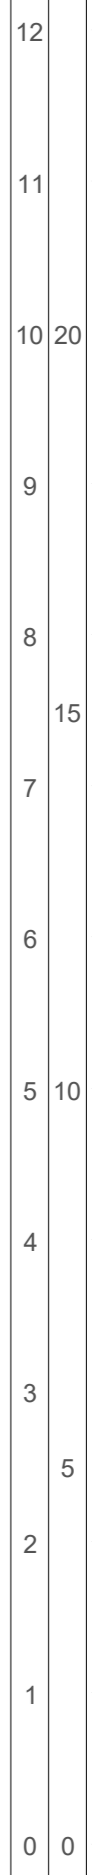

revision	changes	date

date of issue	scale	paper size
March 2024	1:100	A2

16 Elmore Road Street Scene Existing & Proposed		area
job number	drawing number	revision
390	390 : 18	

1:50
1:100

Scale bar

ANDREW RANK, RIBA R 21104611, MAY RADFORD, ARCHITECTS, 100% 100% 100%