


consultants should request dimensions where necessary have been provided. Do not estimate dimensions from drawings. All dimensions to be checked on site.




Front

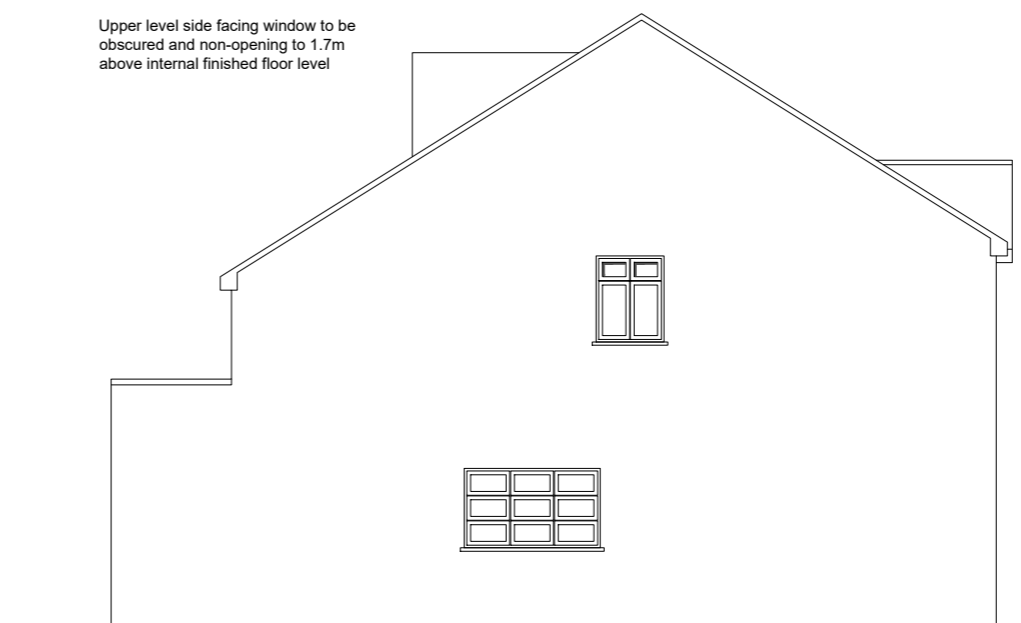


Side



Rear

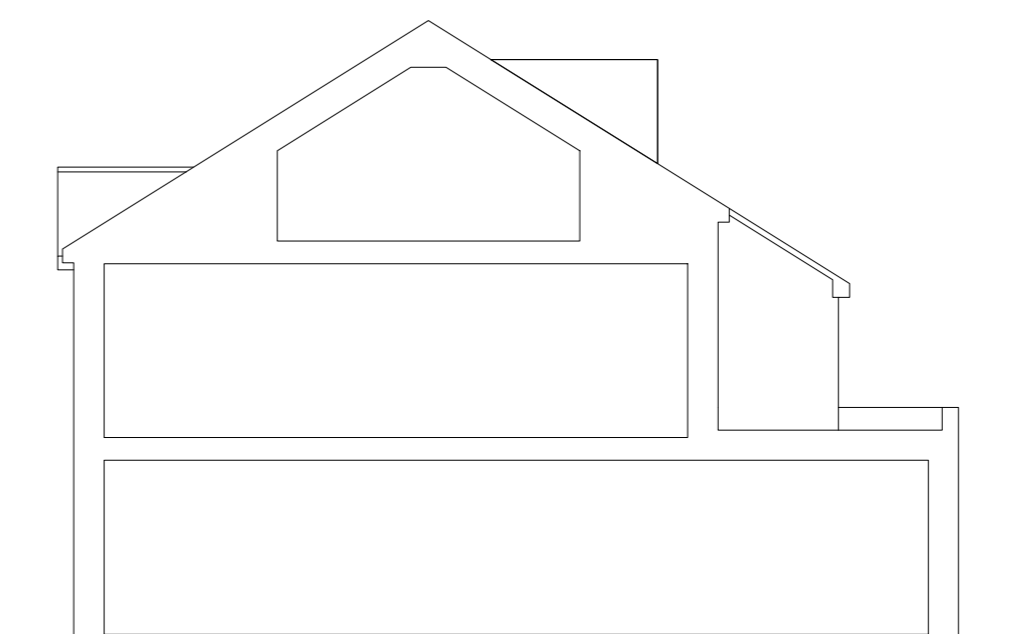

Section

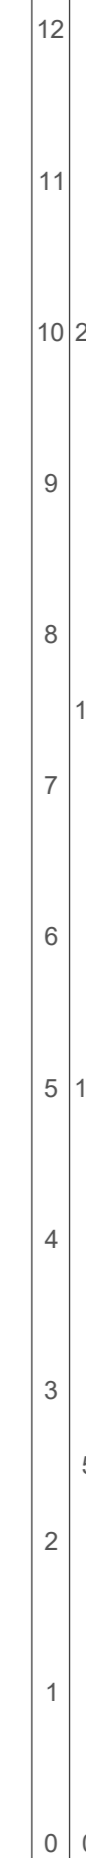

Revision	Changes	Date

Date of issue	Scale	Paper size
March 2024	1:50	A2

16 Elmore Road Elevations Proposed		area
Job Number	Drawing number	
390	390 : 15	Revision

1:50

1:100

Scale bar

1:50

1:100

Scale bar

1:50

1:100

Scale bar

1:50

1:100

Scale bar

1:50