


DO NOT SCALE. FIGURED DIMENSIONS ARE TO BE TAKEN IN PREFERENCE TO SCALED DIMENSIONS. NO WORK IS TO BE PUT IN HAND UNTIL SITE DIMENSIONS HAVE BEEN CHECKED AND ANY DISCREPANCIES REPORTED TO US.

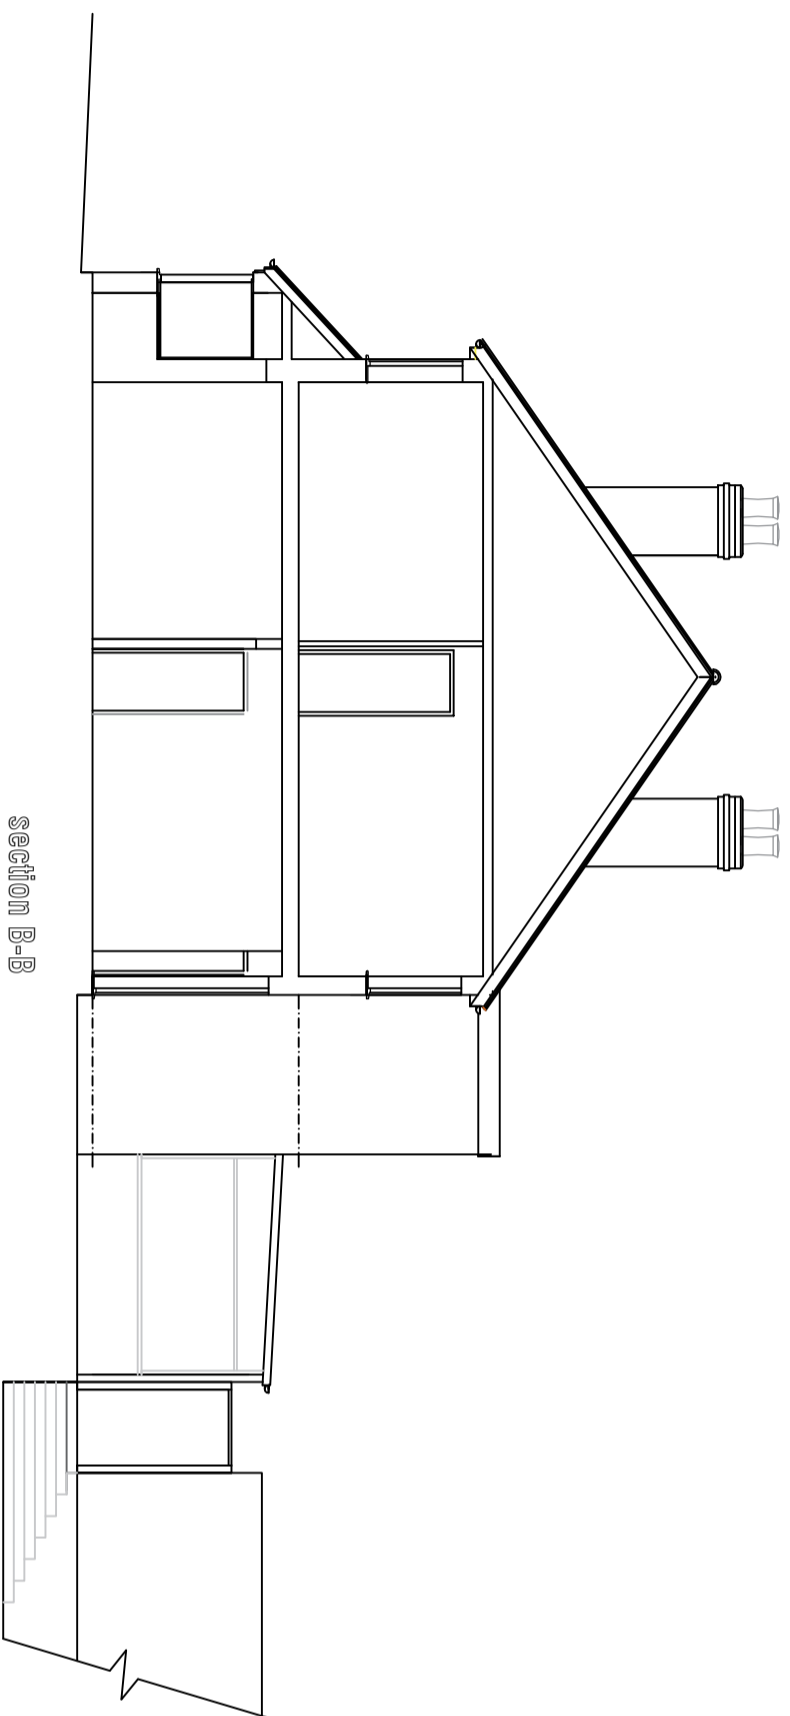

Section B-B


project
53 Lakeside Crescent, Barnet EN4

title
SURVEYED AS EXISTING

date
April 2024

scale
1:100 @ A3 & 1:50 @ A1

STEVEN GRAY DESIGNS LTD
ARCHITECTURAL & SURVEYING SERVICES

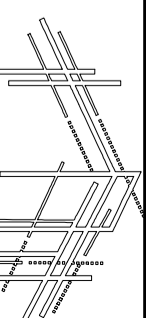

36 Lakeside Crescent, Barnet EN4 8DJ
Tel: 020 3371 0629 Email: steve@sgd-designs.co.uk
Web: www.sgd-designs.co.uk

drawing number

3045/ 2A

© COPYRIGHT

Scale 1:100@ A3
& 1:50 @ A1

