


Miners' Welfare Ground Floor

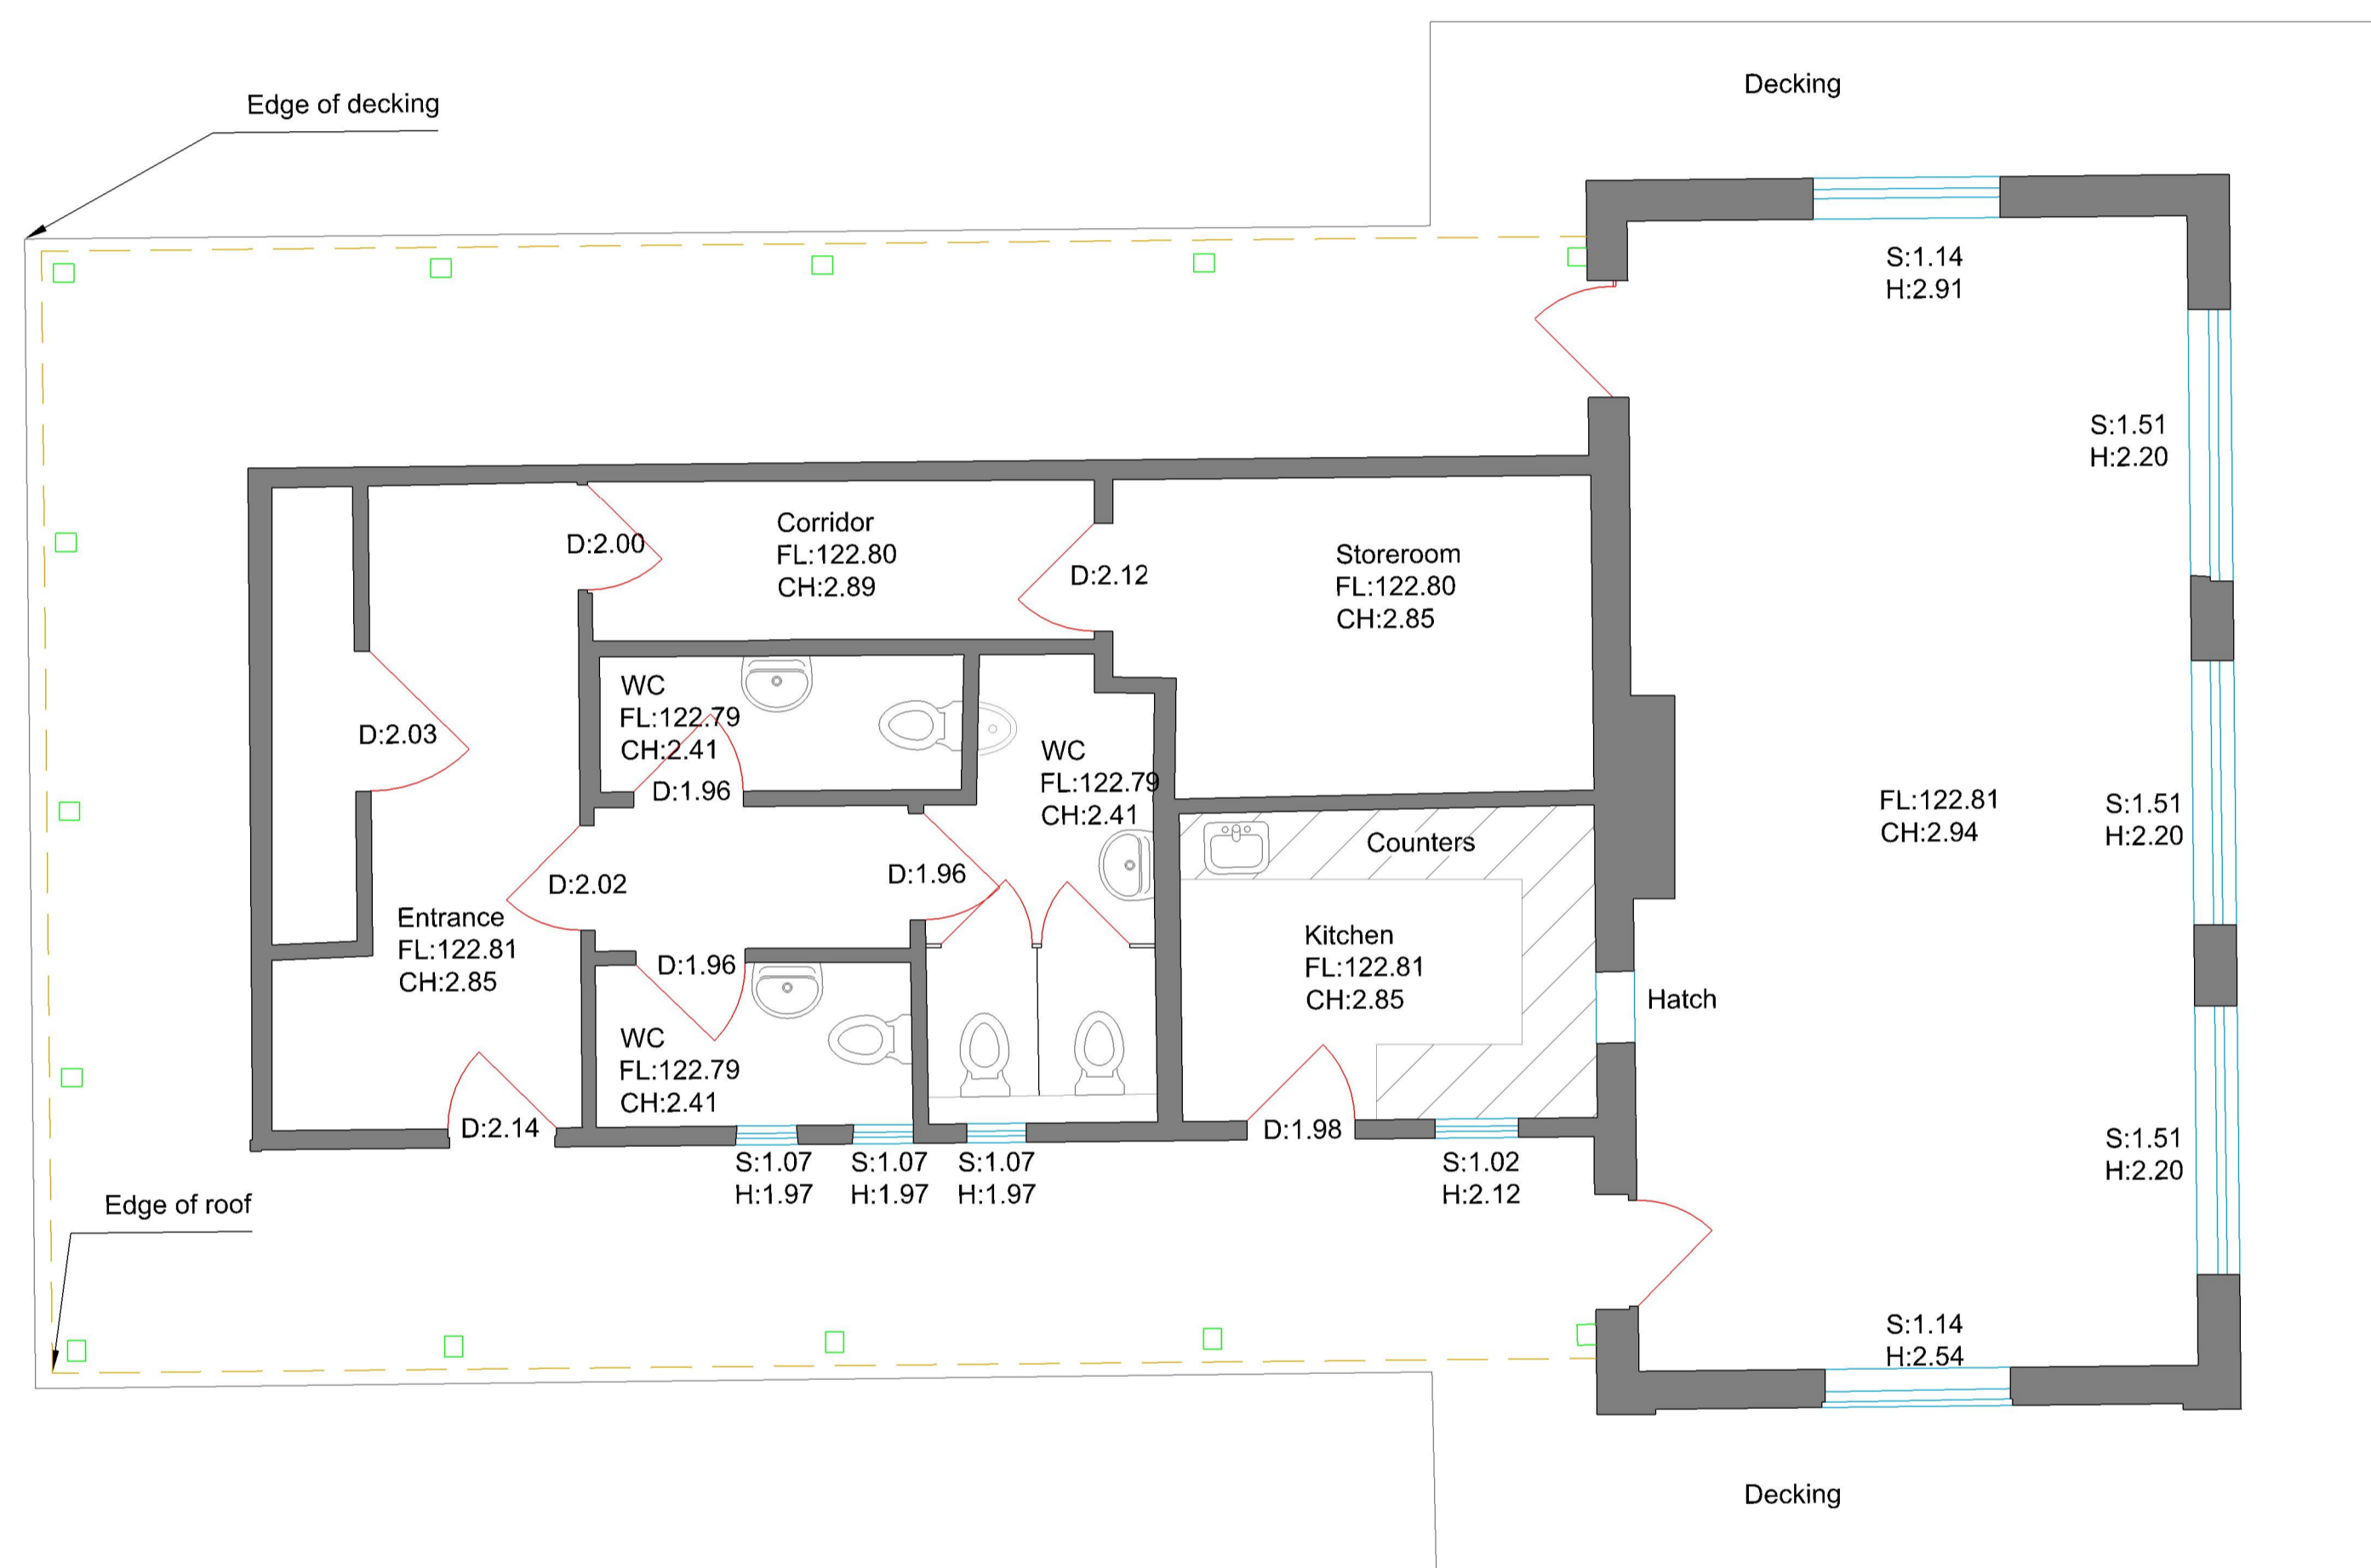

Legend

DRAWING REVISION RECORD			
No.	Description	Date	By

Notes
 Use only for the purpose indicated in the drawing title.
 Copyright for this drawing remains under
 Gridmark Survey Limited
 Whose rights are to be identified with the Copyright, Design &
 Patents Act (1988)

Survey Information

Height Datum
 Elevations are to Ordnance Datum Newlyn (ODN) using OSGM15 geoid model
 via OSNET.



Gridmark Survey Ltd, Castle Eden Studios, Stockton Road,
 Castle Eden, Co. Durham, TS27 4SD
 T: 01429 225 712 W: www.gridmarksurvey.com

Client
 Callingham Architects

Site
 Charlie Wayman Fields & Miners Welfare

Drawing Title
Floorplans

Surveyed By	CH	Drawn By	JA	QA By	CM
Scale	1:50 @ A1	Date	19 Jun 2023		
Drawing No.	1059-4	Rev No.	A	Sheet No.	1 OF 1