


Section GG

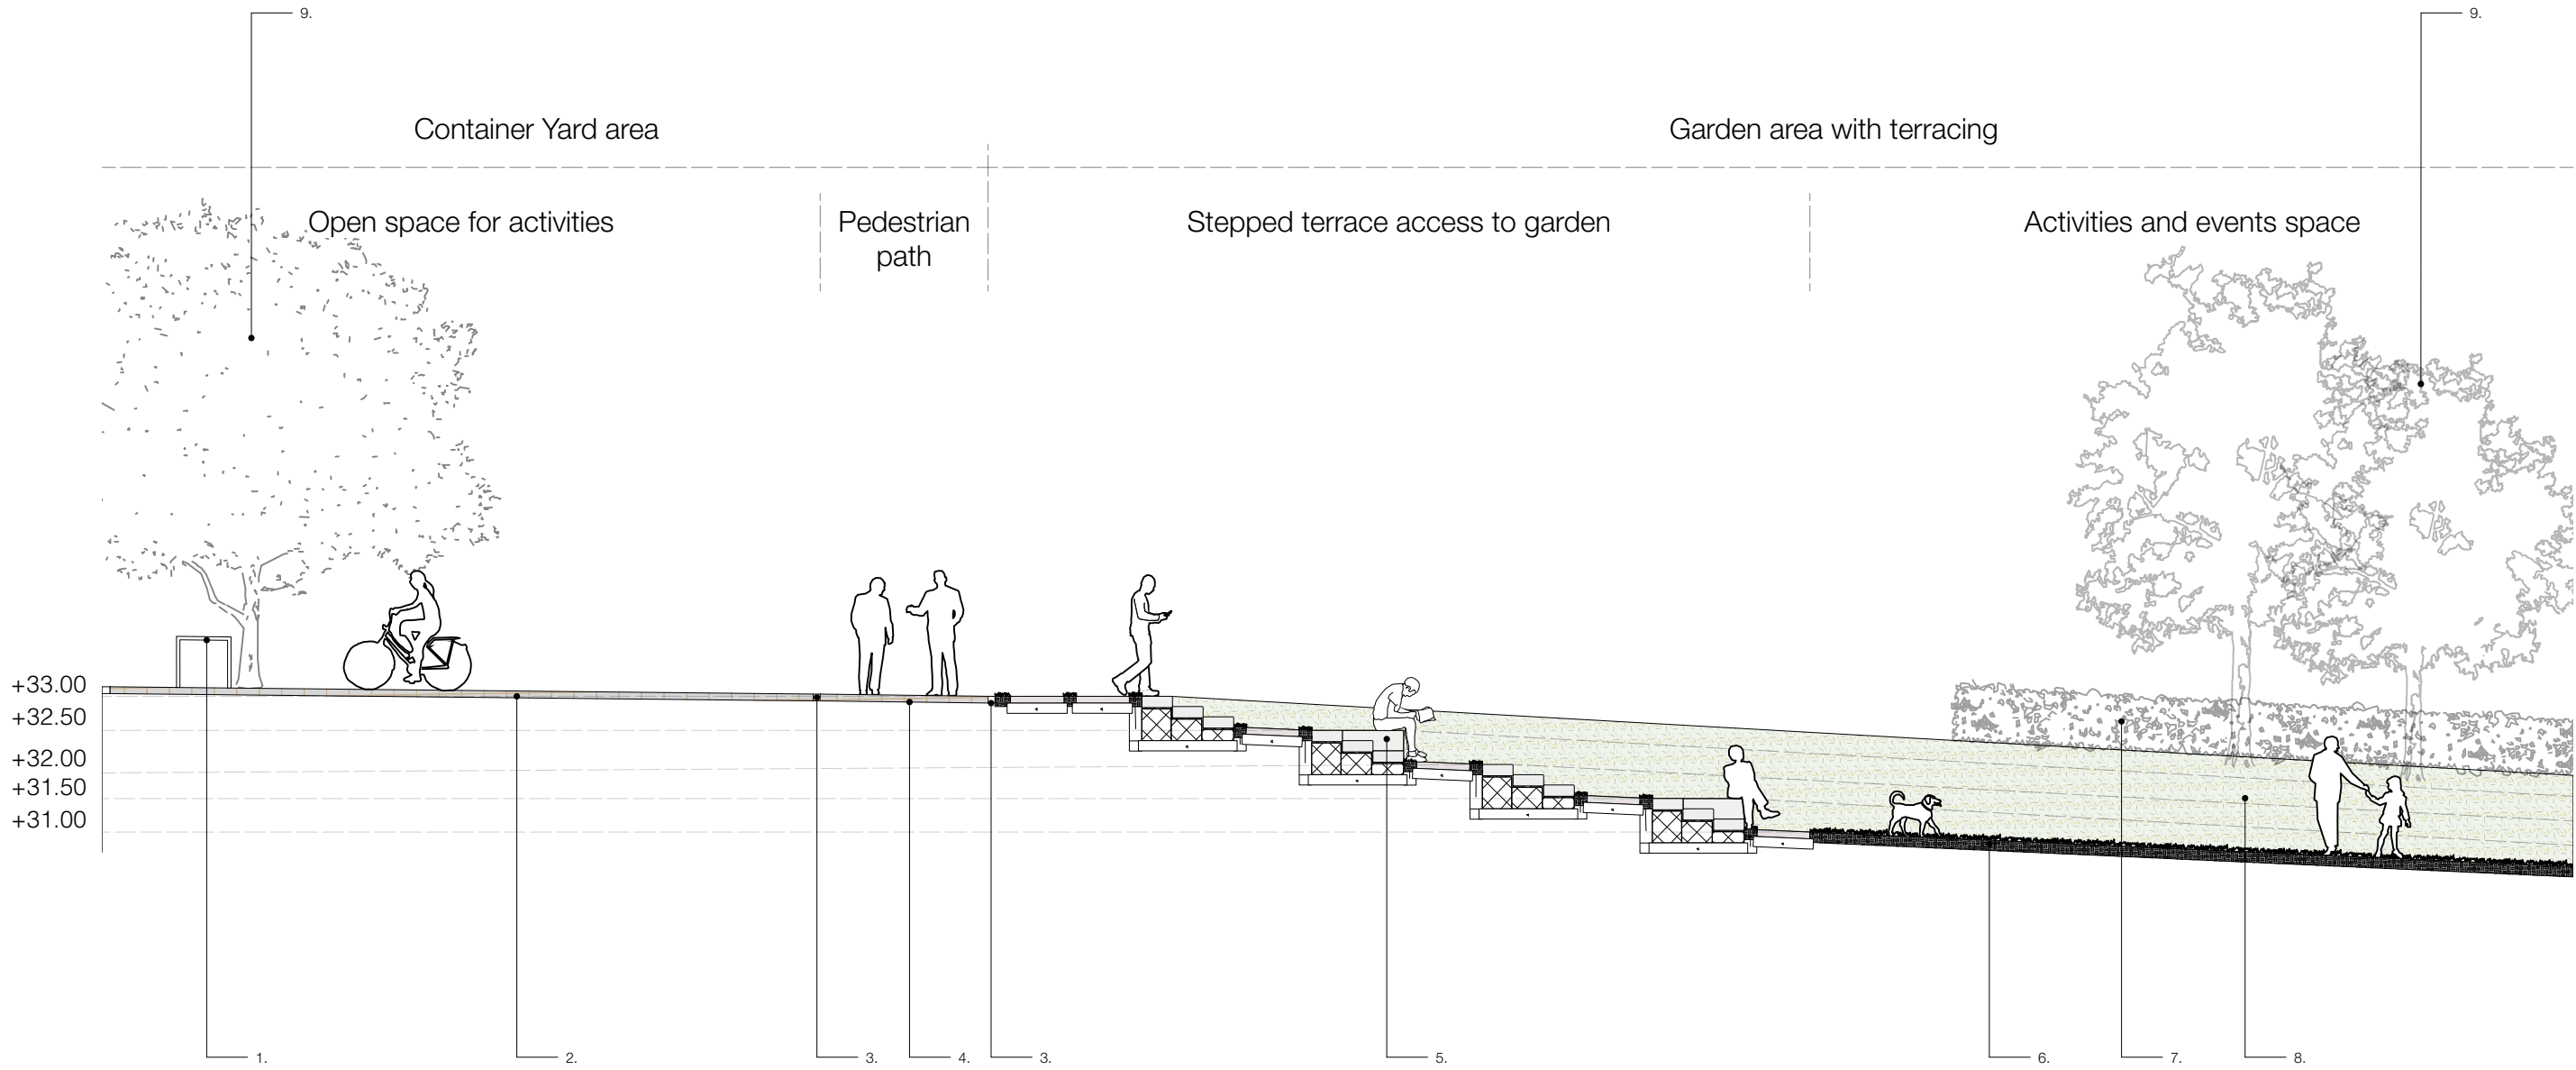

- 1. Bicycle stand
- 2. Pedestrian surface, coloured asphalt
- 3. Kerbs
- 4. Existing pedestrian path
- 5. Garden seated steps
- 6. Amenity grass
- 7. Proposed hedge
- 8. Reformed terraced earthworks
- 9. Existing trees retained

erz Limited  
 21 James Morrison Street  
 Glasgow G1 5PE  
 T/F: 0141 552 0888  
 E: info@erzstudio.co.uk  
 W: www.erzstudio.co.uk



All dimensions are to be verified on site. Do not scale from this drawing. The contractor is to bring to the attention of the Landscape Architect any discrepancies contained in this drawing prior to work commencing.

First issued: 04/03/2024

Project Title:  
 Civic Street

Client:  
 Agile City

Drawing Title:  
 Section-Elevation  
 Garden

Notes:  
 PLANNING

Scale:  
 1:100@A2

Drawing Number:  
 erz 21 12 S04

Revision Number:

Date:  
 04/03/2024