




BUS BOARDING AREA DETAIL (ADOPTABLE STANDARDS)
Scale 1/20

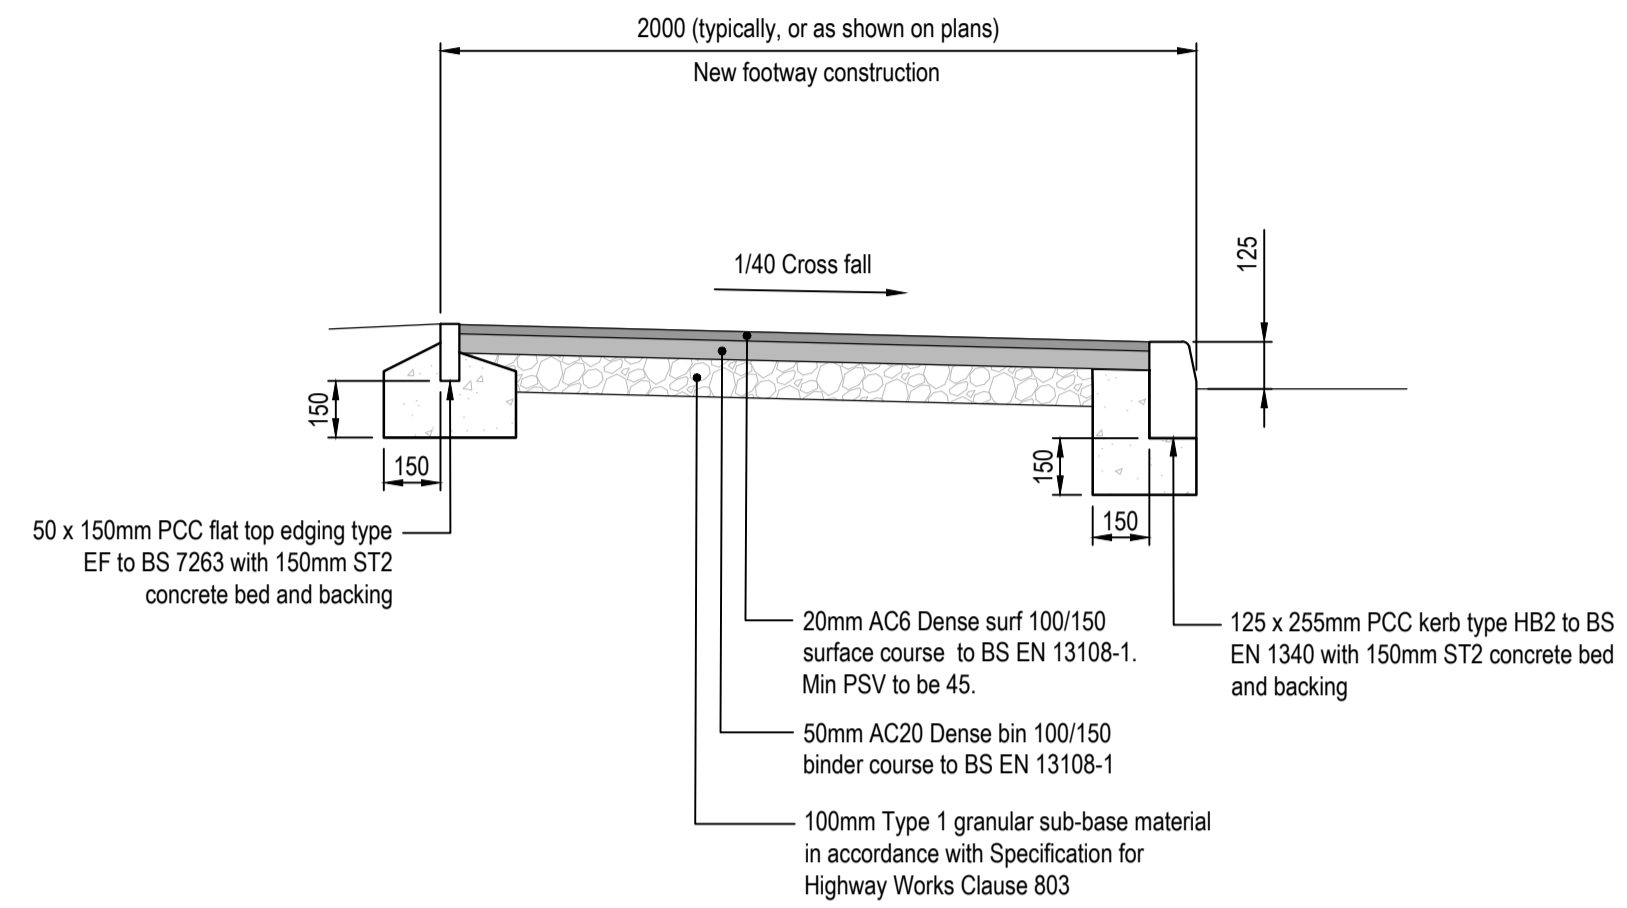

TYPICAL ASPHALT FOOTWAY DETAIL ADOPTABLE STANDARDS
Scale 1/20

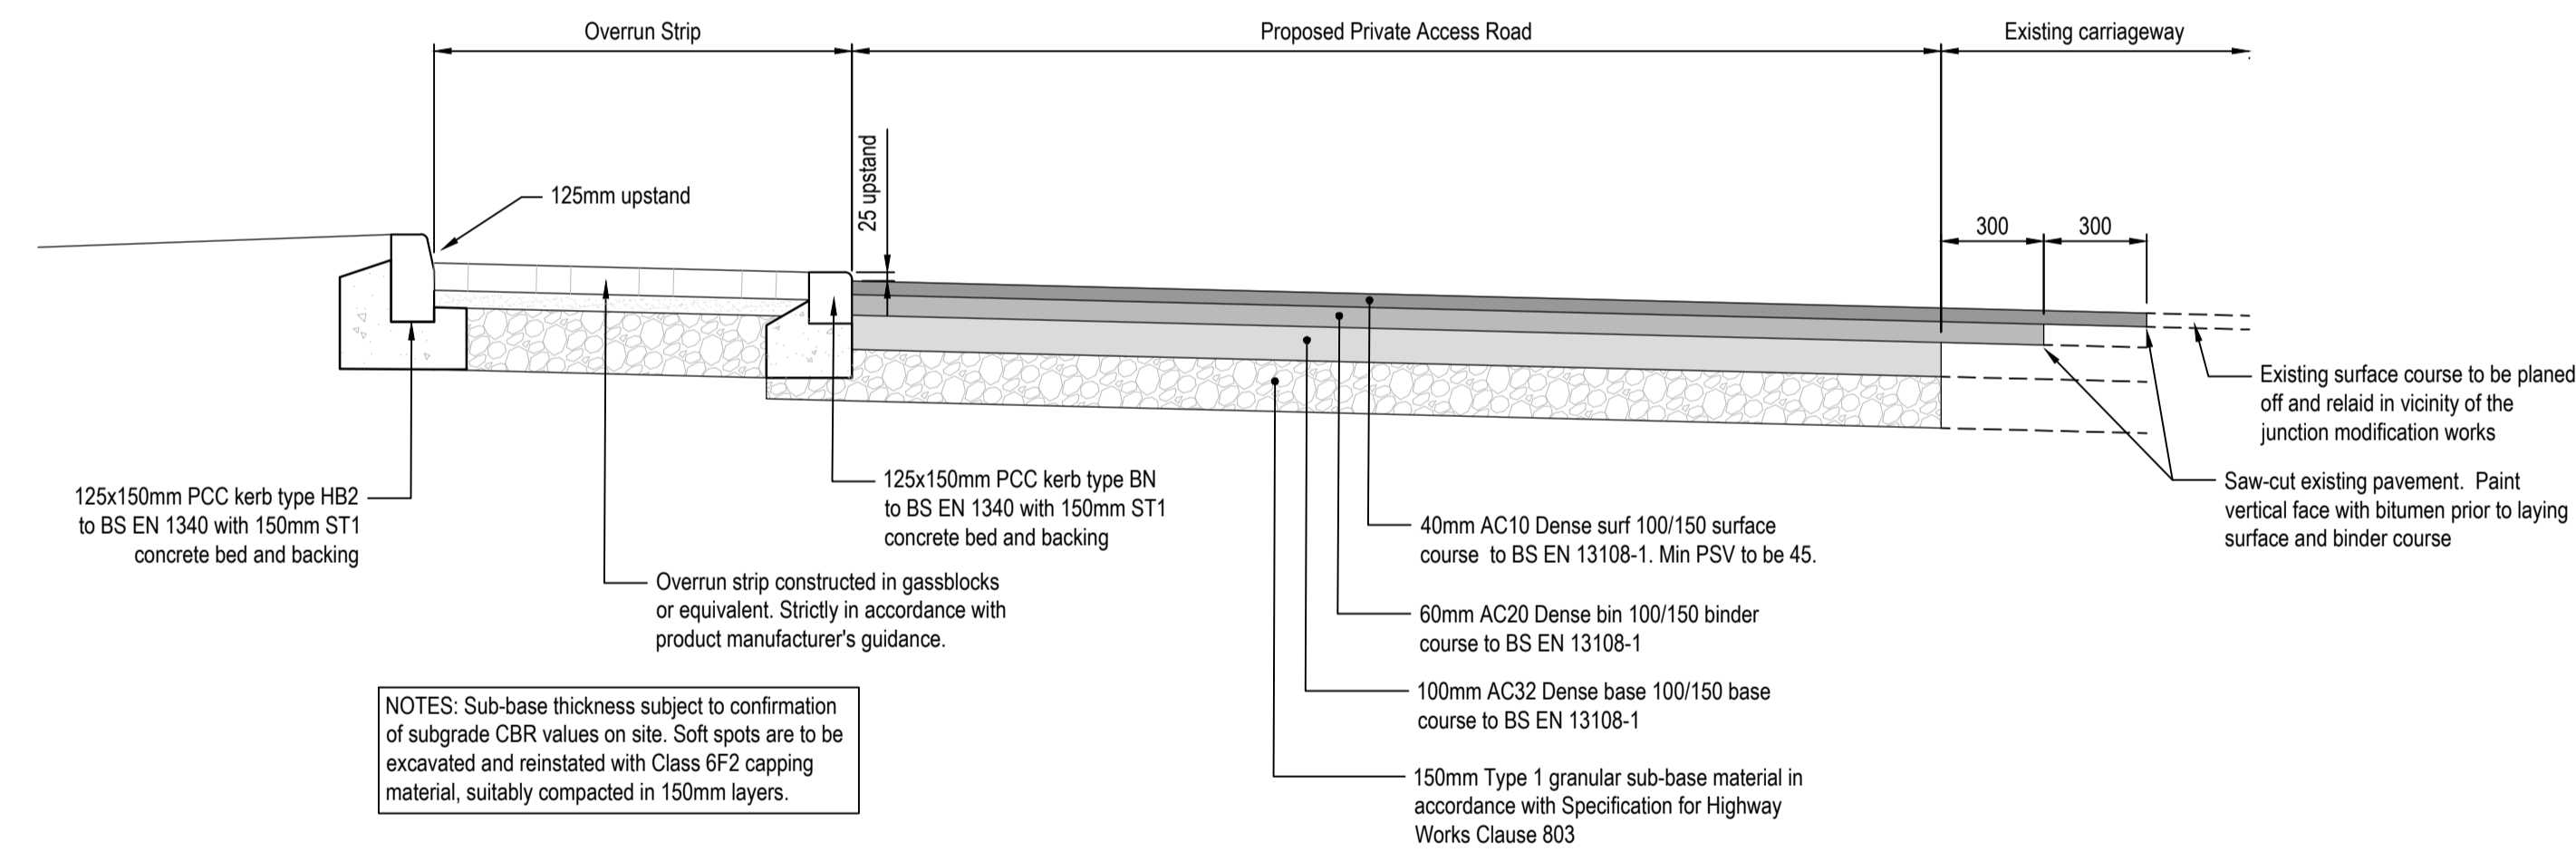

PRIVATE ACCESS ROAD & TIE-IN DETAIL
Scale 1/20

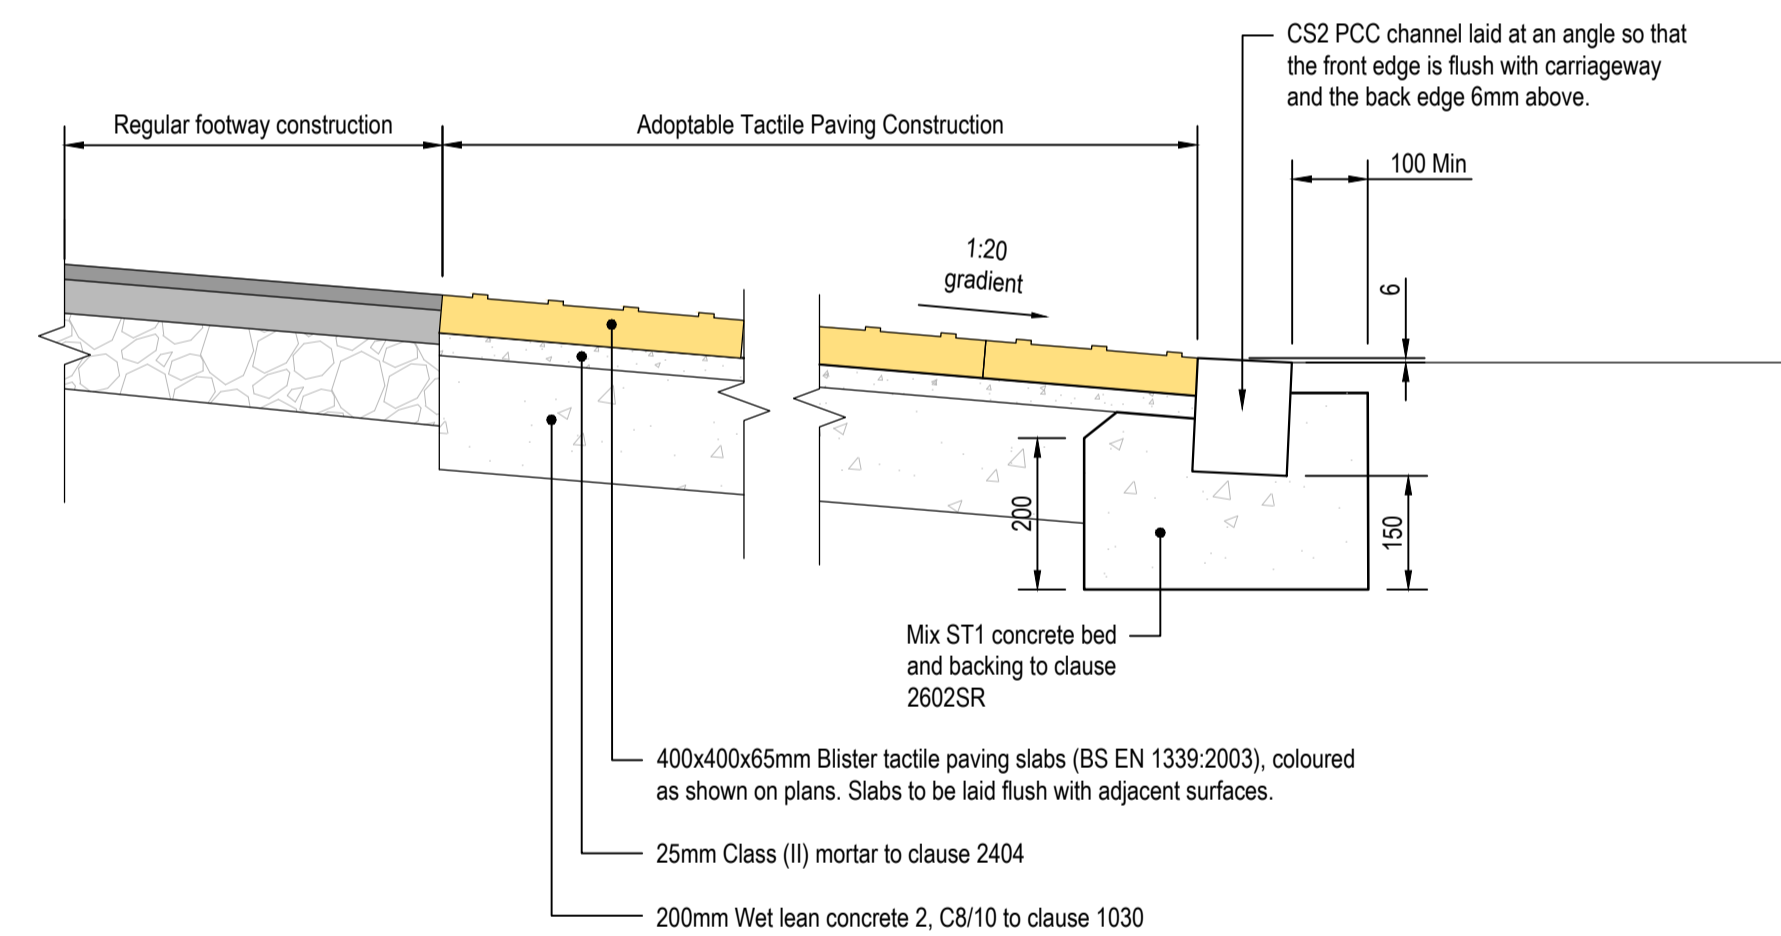

TYPICAL TACTILE PAVING DETAIL (ADOPTABLE)
Scale 1/10

- NOTES
1. This drawing has been produced in colour and should be reproduced in colour for clarity.
 2. Highway works are subject to approval by Highway Authority where applicable.
 3. All drainage to be installed in accordance with current edition of Building Regulations Part H and current Sewers for Adoption where applicable.
 4. Connections to public sewers are subject to approval and inspection by Water Authority.
 5. Invert level, size and cover levels to existing manholes and sewers to be checked prior to any construction. Any discrepancies to be reported immediately.
 6. All setting out to be in accordance with the Architect's drawings. Any discrepancies between the Engineers and the Architects drawings shall be notified before proceeding. Dimensions must not be scaled.

P01	First issue	22.04.2024
rev.	amendment	date

m3
mayer brown

Mayer Brown Limited
B15 Whitecross Business Centre
Whitecross Lane, Shanklin, Isle of Wight, PO37 7EJ
Telephone 01983 866234
iowoffice@mayerbrown.co.uk www.mayerbrown.co.uk

client		ECO SUSTAINABLE DEVELOPMENTS
project		WEST BAY CLUB SITE YARMOUTH
scale	AS SHOWN @ A1	drawn by KD
		checked by GT
date	APR 2024	file name 27416-15 S278 Highway Works Construction Details.dwg
title		S278 HIGHWAY WORKS CONSTRUCTION DETAILS
drawing number	27416 /15	rev. P01