


111 STATION ROAD

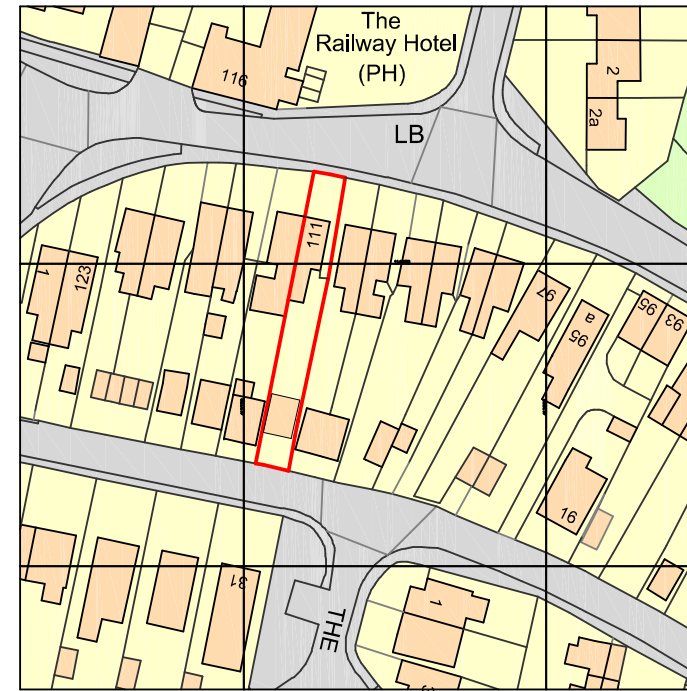


BLOCK PLAN 1:500 SCALE




Ordnance Survey, (c) Crown Copyright 2024. All rights reserved. Licence number 100022432

LOCATION PLAN
1:1250 SCALE

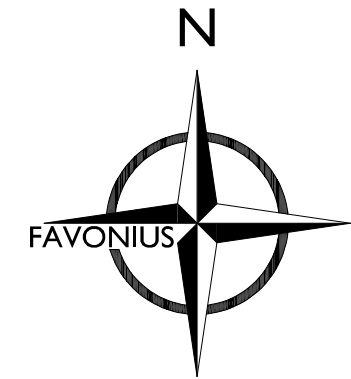

Notes:

A3

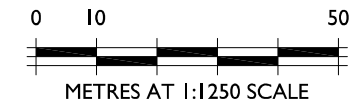

THIS DRAWING IS THE COPYRIGHT OF FAVONIUS ARCHITECTS IT MAY NOT BE COPIED, ALTERED OR REPRODUCED IN ANY WAY WITHOUT THEIR WRITTEN AUTHORITY. DIMENSIONS MUST BE CHECKED ON SITE AND NOT SCALED FROM THIS DRAWING.

**111 STATION ROAD
FORDINGBRIDGE
EXTENSION & ALTERATIONS**

**LOCATION PLAN
& BLOCK PLAN**

DWG No: 1159-20-02

DATE: APRIL 2024

SCALE: 1:1250/500

FAVONIUS
ARCHITECTS

Tel: 01722 412 391 www.favonius.co.uk
Wyndham House, 65 The Close, Salisbury, Wiltshire SP1 2EN

PLANNING APPLICATION