

Findon Vale Garden Centre
 Findon By Pass BN14 ORE
**Licencing Plan A showing proposed layout
 and extent of licensed area**
 23 April 2024 V1
 1:200 printed A3




KEY

- Fire Fighting Equipment
- Call Point
- Emergency Exit
- Escape route
- Muster Point
- First Aid Kit
- Extent of licence area
- Outline of building footprint
- Kitchen area
- Public toilets

NOTES

- Cook range fitted with Ansul Fire Suppression system.
- 48 camera CCTV system with storage and playback facility.
- All public areas are level with no steps.
- Emergency lighting in all areas and at all exits.

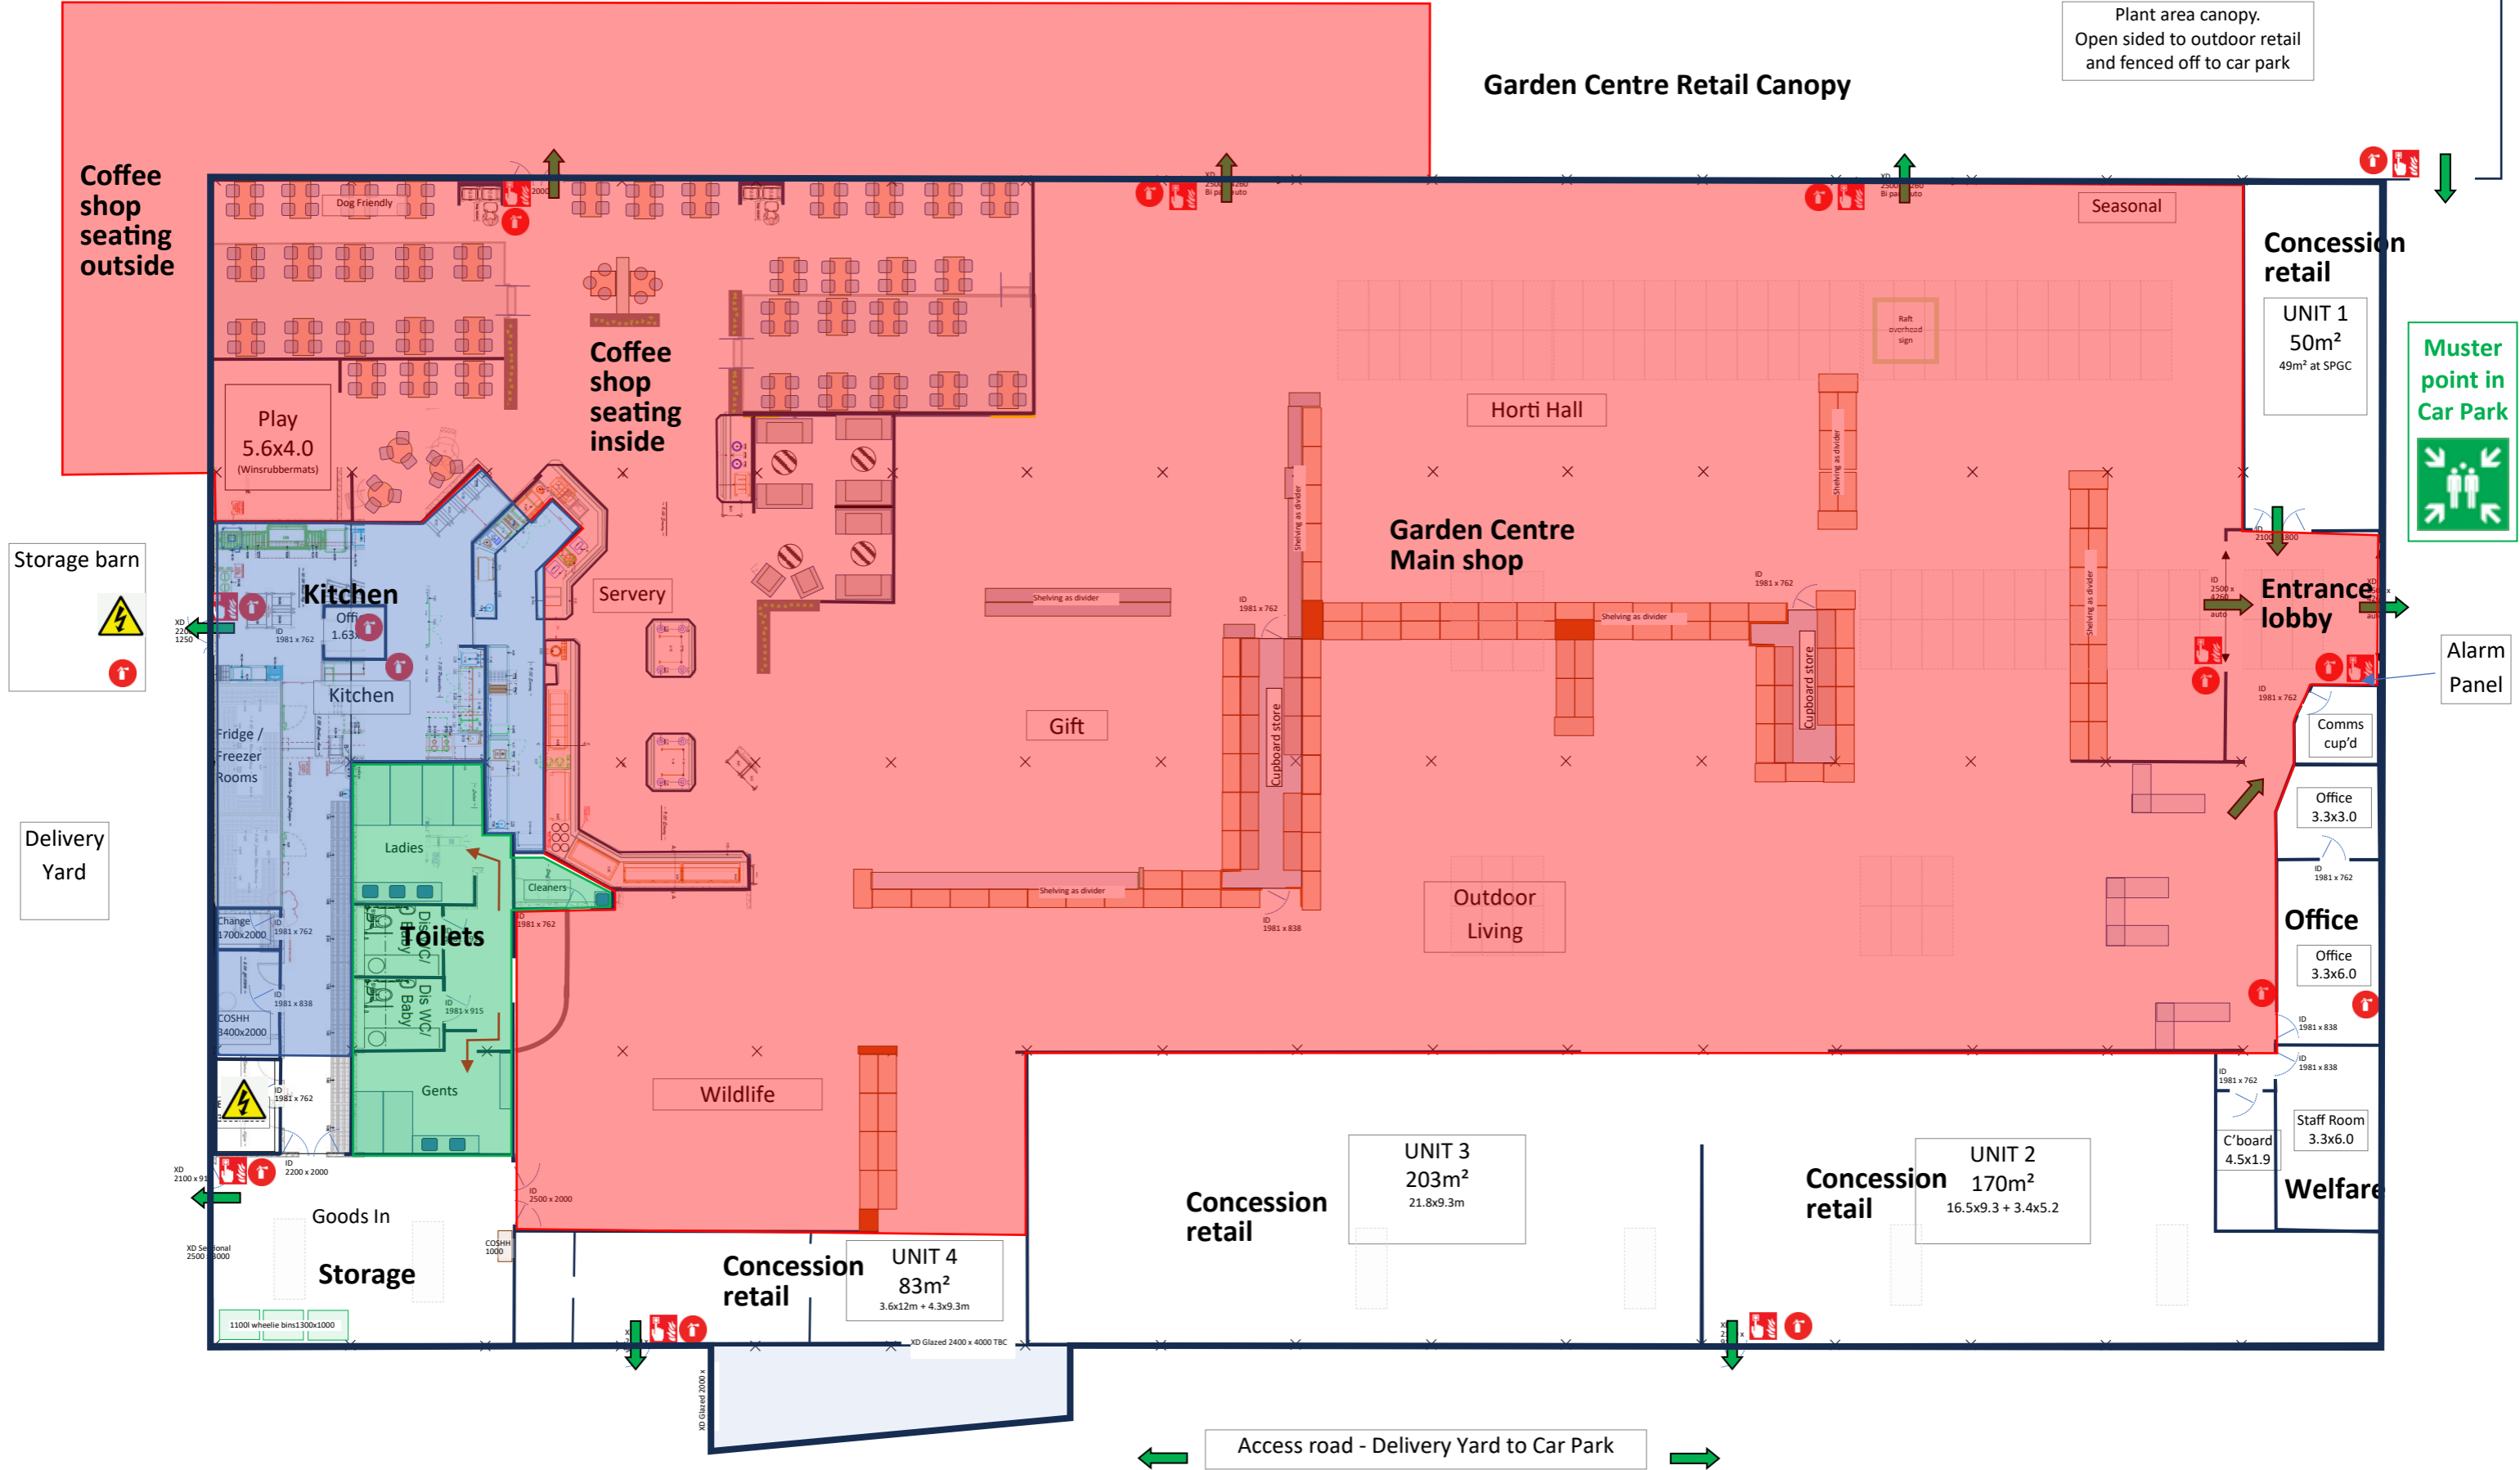

Plant area canopy.
 Open sided to outdoor retail
 and fenced off to car park

Garden Centre Retail Canopy

**Muster point in
 Car Park**

**Alarm
 Panel**

Access road - Delivery Yard to Car Park