





External sanitary pipework reconfigured. See external elevation on drg N-6

Existing high level window  
Cill ht 1430  
Head ht 2160  
Obscured glazing

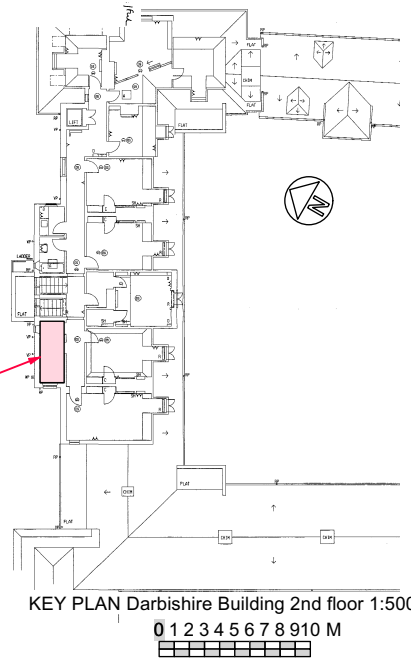


Location of 2nd floor west sanitary accommodation

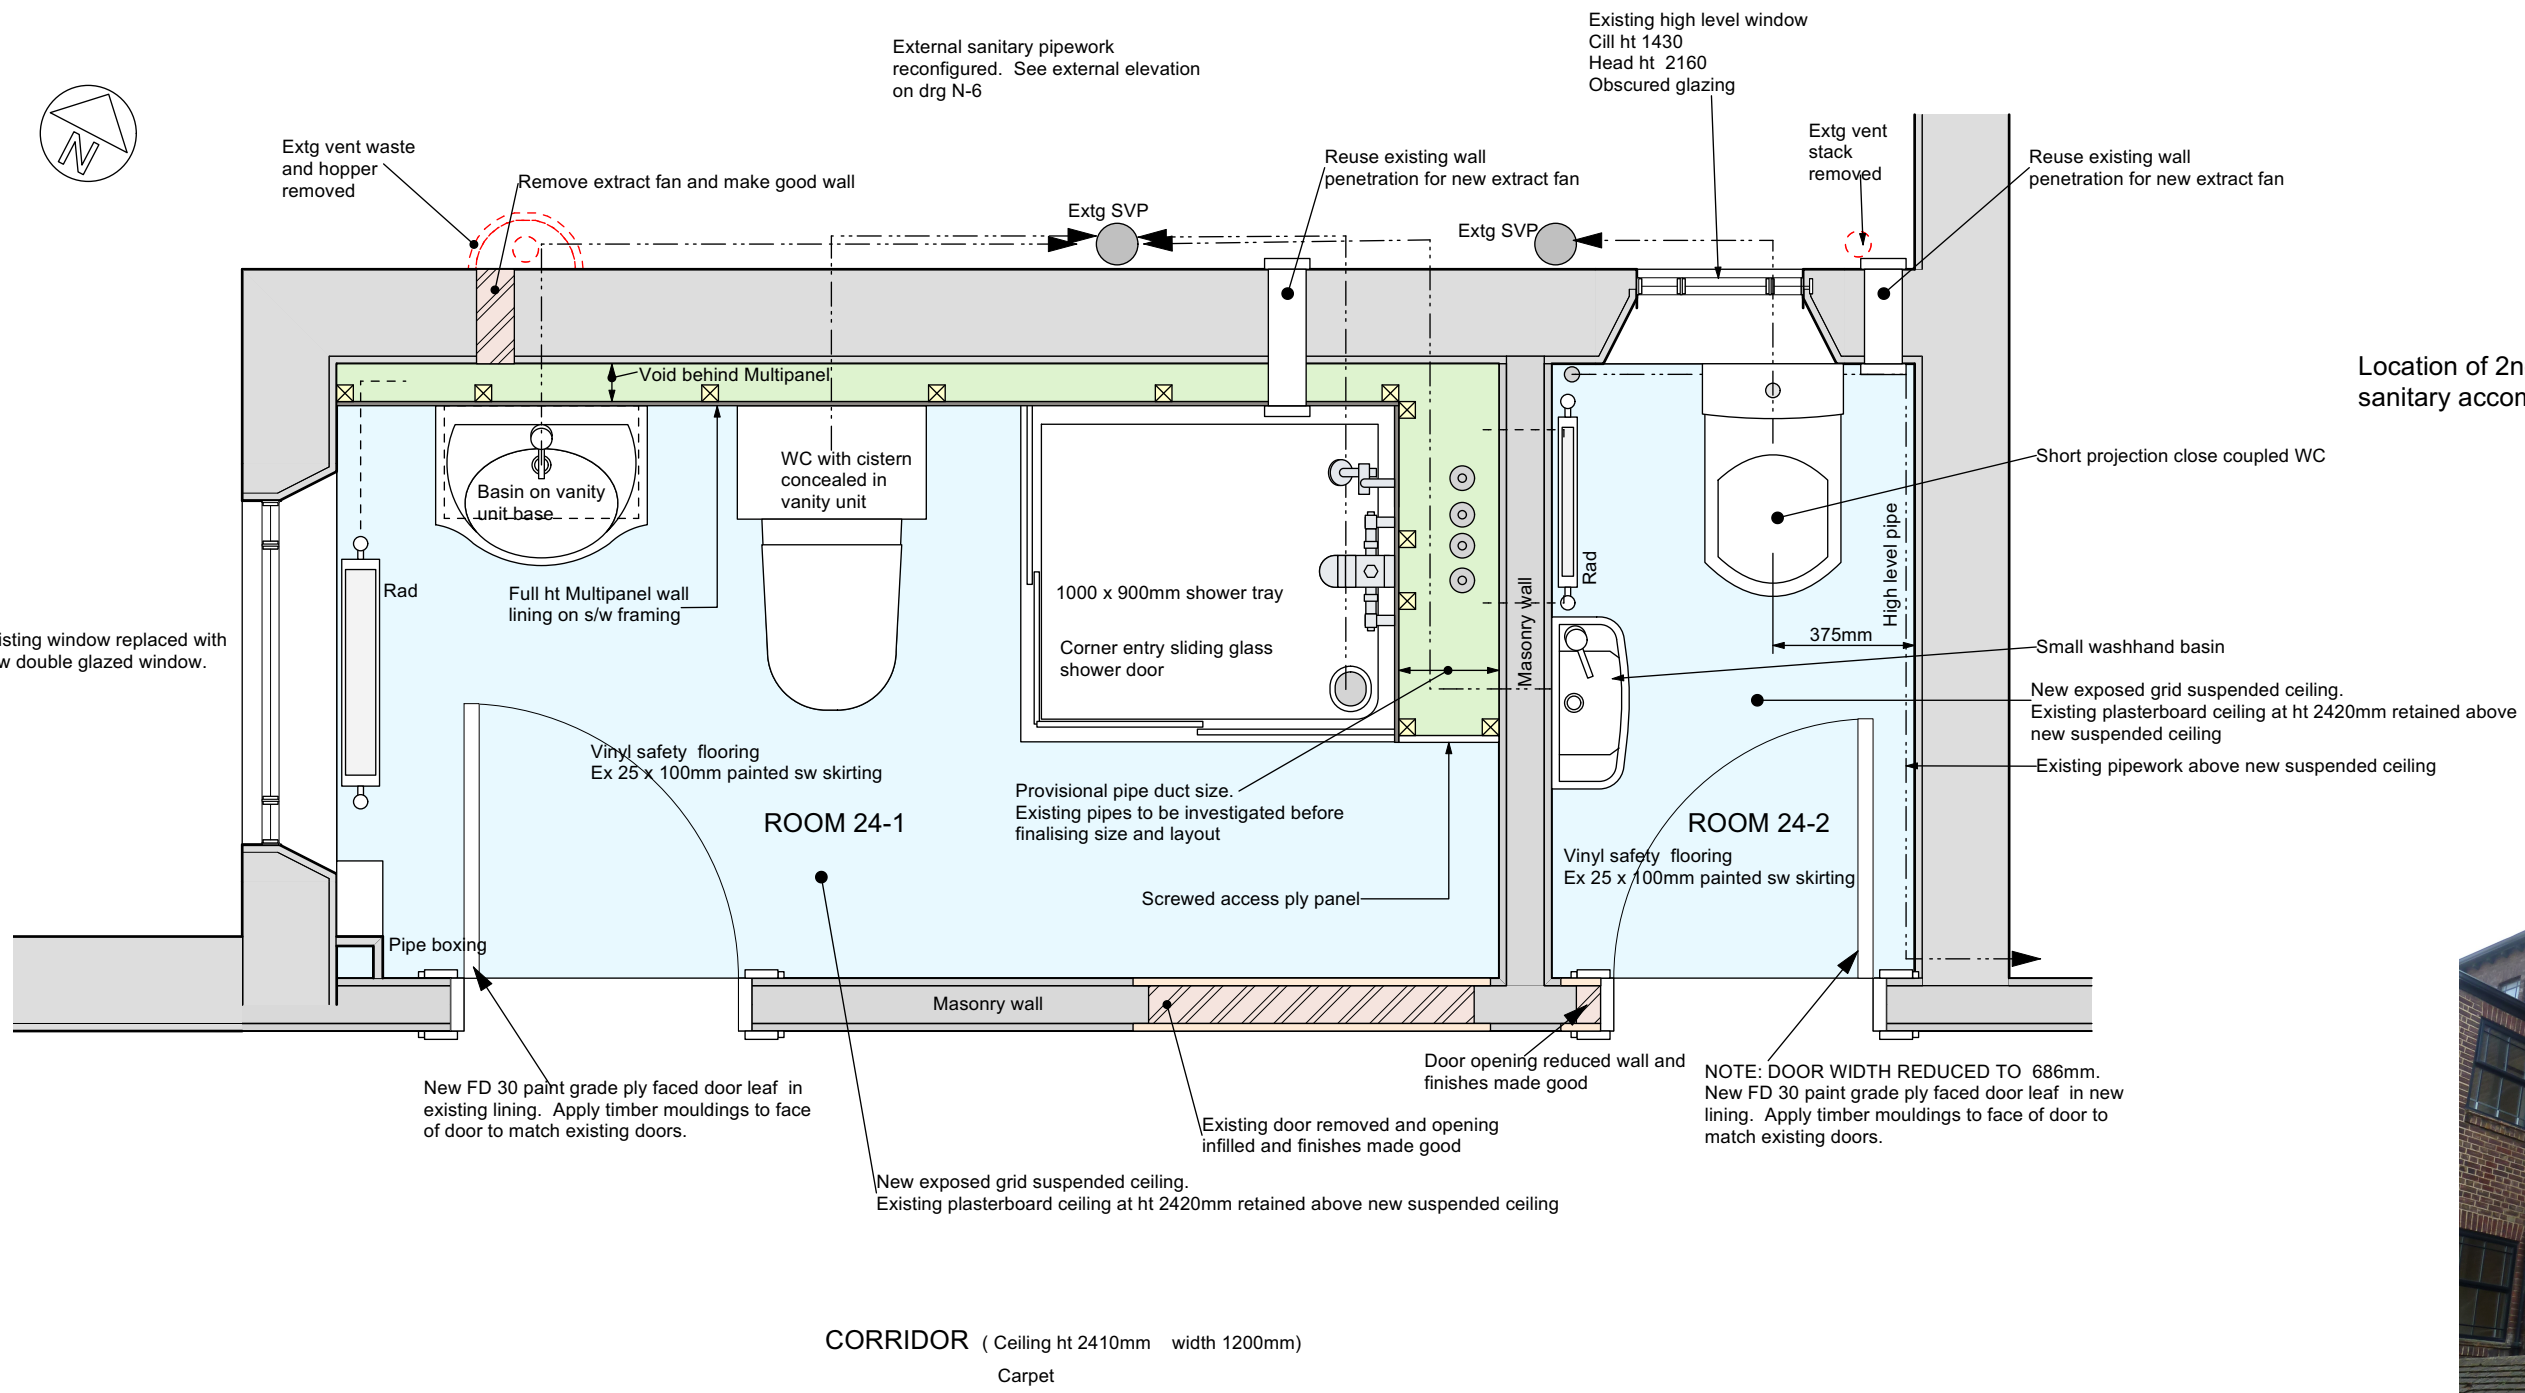

EXTERNAL VIEW

CORRIDOR (Ceiling ht 2410mm width 1200mm)  
Carpet

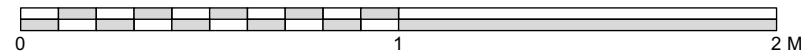

NOTE: Please refer to drawing No S1 for general specification notes applicable to all rooms in the 2024 refurbishment.

A	26/2/2024	Layout revised following design review with client	Project: DARBISHIRE BUILDING 2024 REFURBISHMENT SOMERVILLE COLLEGE WOODSTOCK ROAD OXFORD OX2 6HD	Drg Title <b>ROOMS 24-1 and 24-2 PROPOSED PLAN 2nd FLOOR SANITARY ACCOM</b>		© Bruce Mullett. Copyright reserved. All dimensions to be checked on site before work commences. Do not scale, use figured dimensions, if in doubt ask.	
	Rev No:	Date:		Description:	Project No: 23-05 Drg No: N-1 rev A		Scale: 1:20 @ A3 Date: January 2024 Drawn By: bpm Reviewed By: bpm