


CORRIDOR (Ceiling Ht 2575 width 1200mm)
Carpet

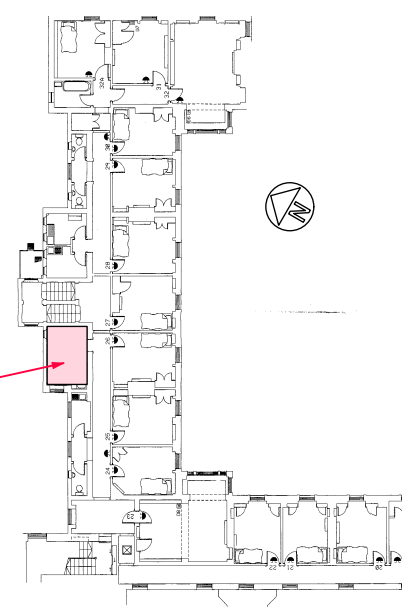


Location of 1st floor west sanitary accommodation

KEY PLAN Darbishire Building 1st floor 1:500



EXTERNAL VIEW



Project: DARBISHIRE BUILDING 2024 REFURBISHMENT SOMERVILLE COLLEGE WOODSTOCK ROAD OXFORD OX2 6HD			Drg Title: FIRST FLOOR SANITARY ACCOM EXISTING PLAN - WEST Planning drawing, Not for construction		© Bruce Mullett. Copyright reserved. All dimensions to be checked on site before work commences. Do not scale, use figured dimensions, if in doubt ask.	
Rev No: Date: Description:			Project No: 23-05		Drg No: E-4	
					Scale: 1:20 @ A3 Date: January 2024 Drawn By: bpm Reviewed By: bpm	
					 e: bruce@brucearchitecture.uk 8 Hertford Street Oxford t: 07851 853042 OX43AJ	