


# Solar LIMPETS + S-Flex Clay tile roof

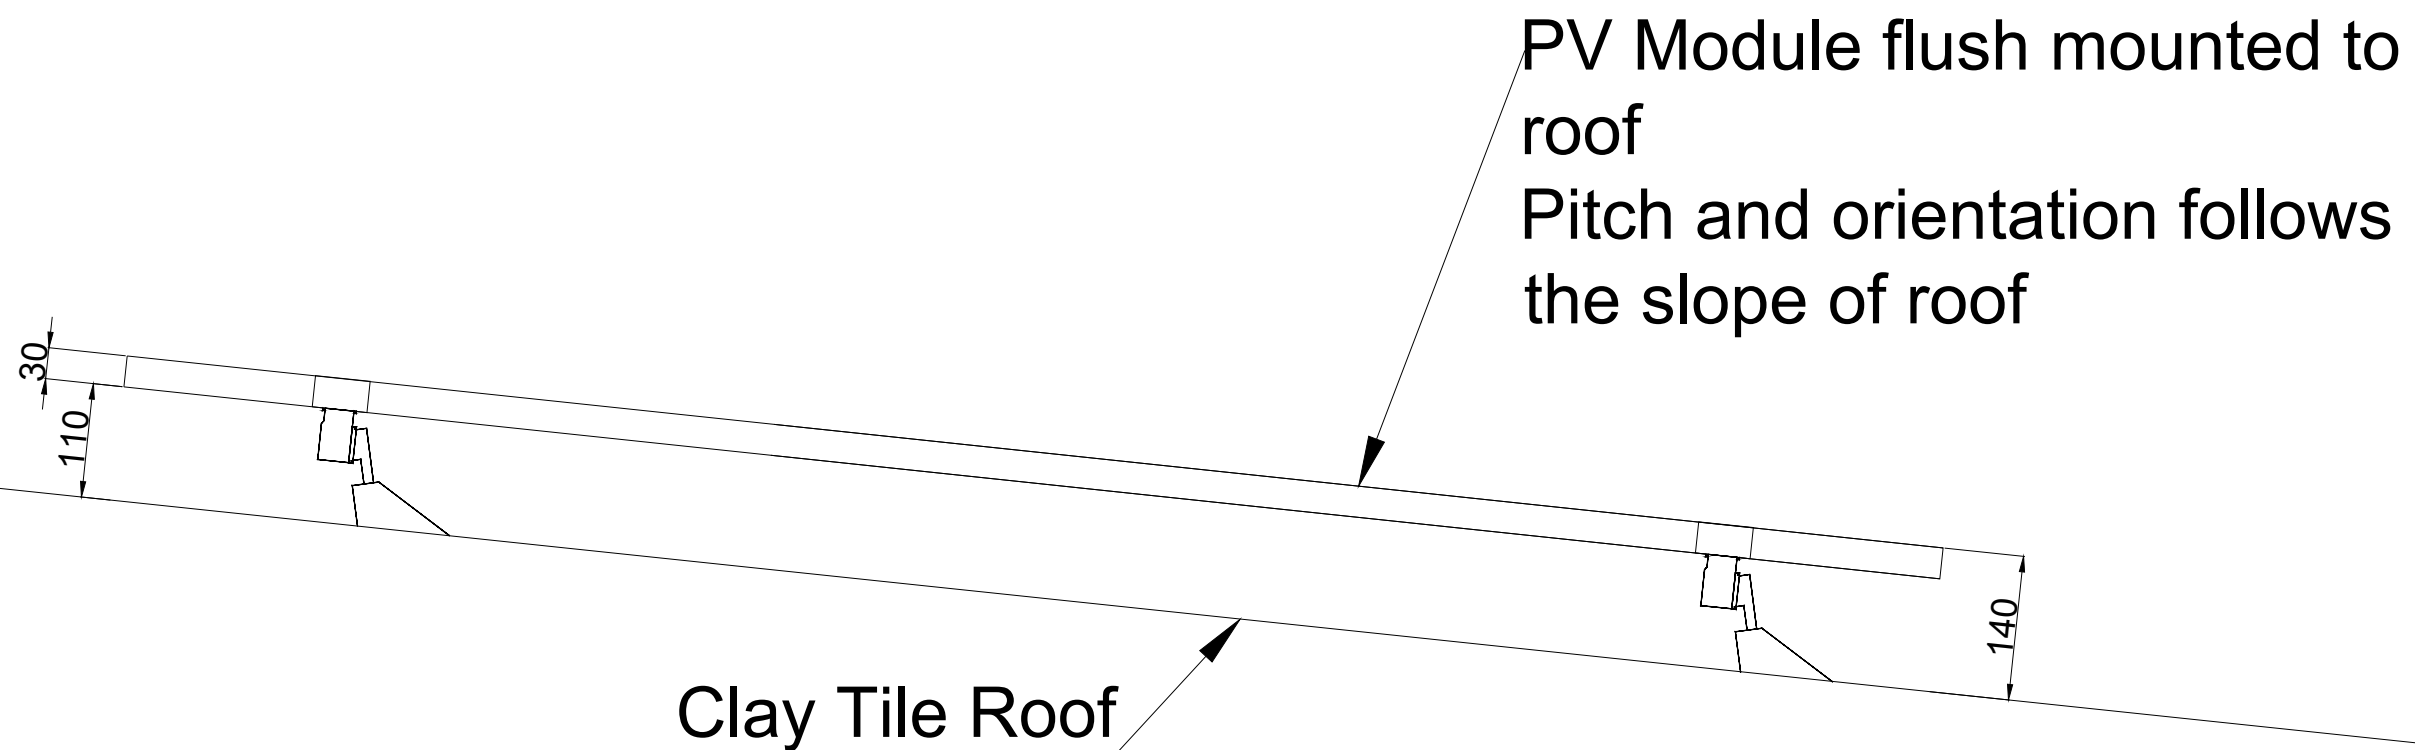

- DRAWING NOTES:**
1. IF IN DOUBT ASK.
  2. ALL MEASUREMENTS IN MM.

01	PROPOSAL	RI	18/12/23
----	----------	----	----------

Rev	Description	Dwn	Date
-----	-------------	-----	------



UNIT 3, THE WESTERN CENTRE,  
WESTERN ROAD,  
BRACKNELL,  
RG12 1RW  
INFO@EESGROUP.CO.UK  
01344 883 399

**LEGAL DISCLAIMER**  
THIS DRAWING IS THE PROPERTY OF SMART ELECTRONIC DEVICES LTD. T/A ENERGY EFFICIENT SOLUTIONS GROUP. NO REPRODUCTION OR COPIES SHOULD BE MADE WITHOUT THE PRIOR WRITTEN AUTHORISATION BY THE CEO. DO NOT SCALE FROM THIS DRAWING. ONLY FIGURED DIMENSIONS ARE TO BE TAKEN FROM THIS DRAWING.

Status

**PROPOSAL**

Drawing title  
**Planning Drawings**

System size <b>255.00 kWp</b>	Client <b>OXFORD HIGH SCHOOL</b>
----------------------------------	-------------------------------------

No. of solar panels <b>600</b>	Site Address <b>Charlbury Road 31A, Oxford, OX2 6UX</b>
-----------------------------------	--

Scale <b>NTS</b>	Date <b>DEC 23</b>	Drawn <b>RI</b>	Checked <b>JO</b>
---------------------	-----------------------	--------------------	----------------------

Project no. <b>1012-0122</b>	Dwg no. <b>E010</b>	Revision <b>01</b>	Sheet No. <b>3 OF 3</b>
---------------------------------	------------------------	-----------------------	----------------------------