

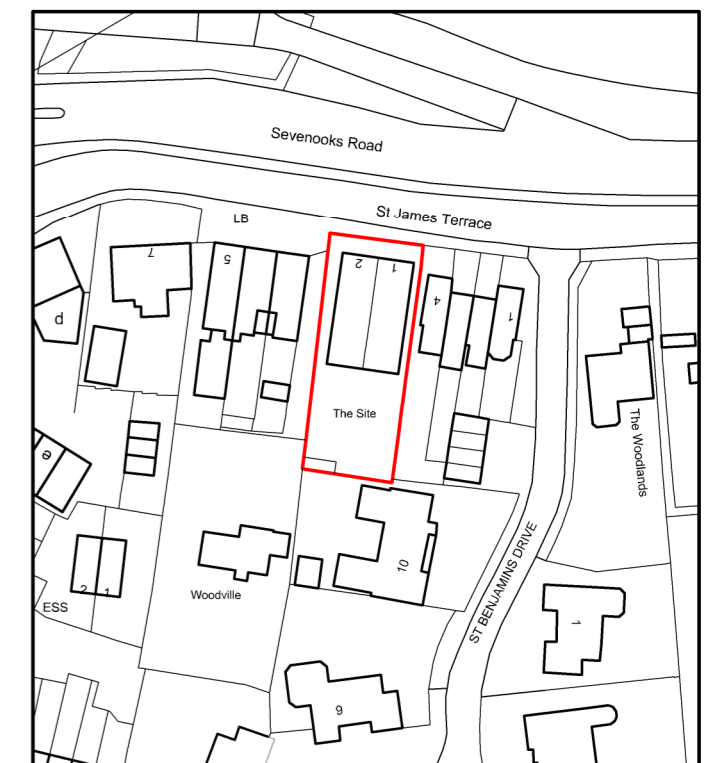


Typical cycle store

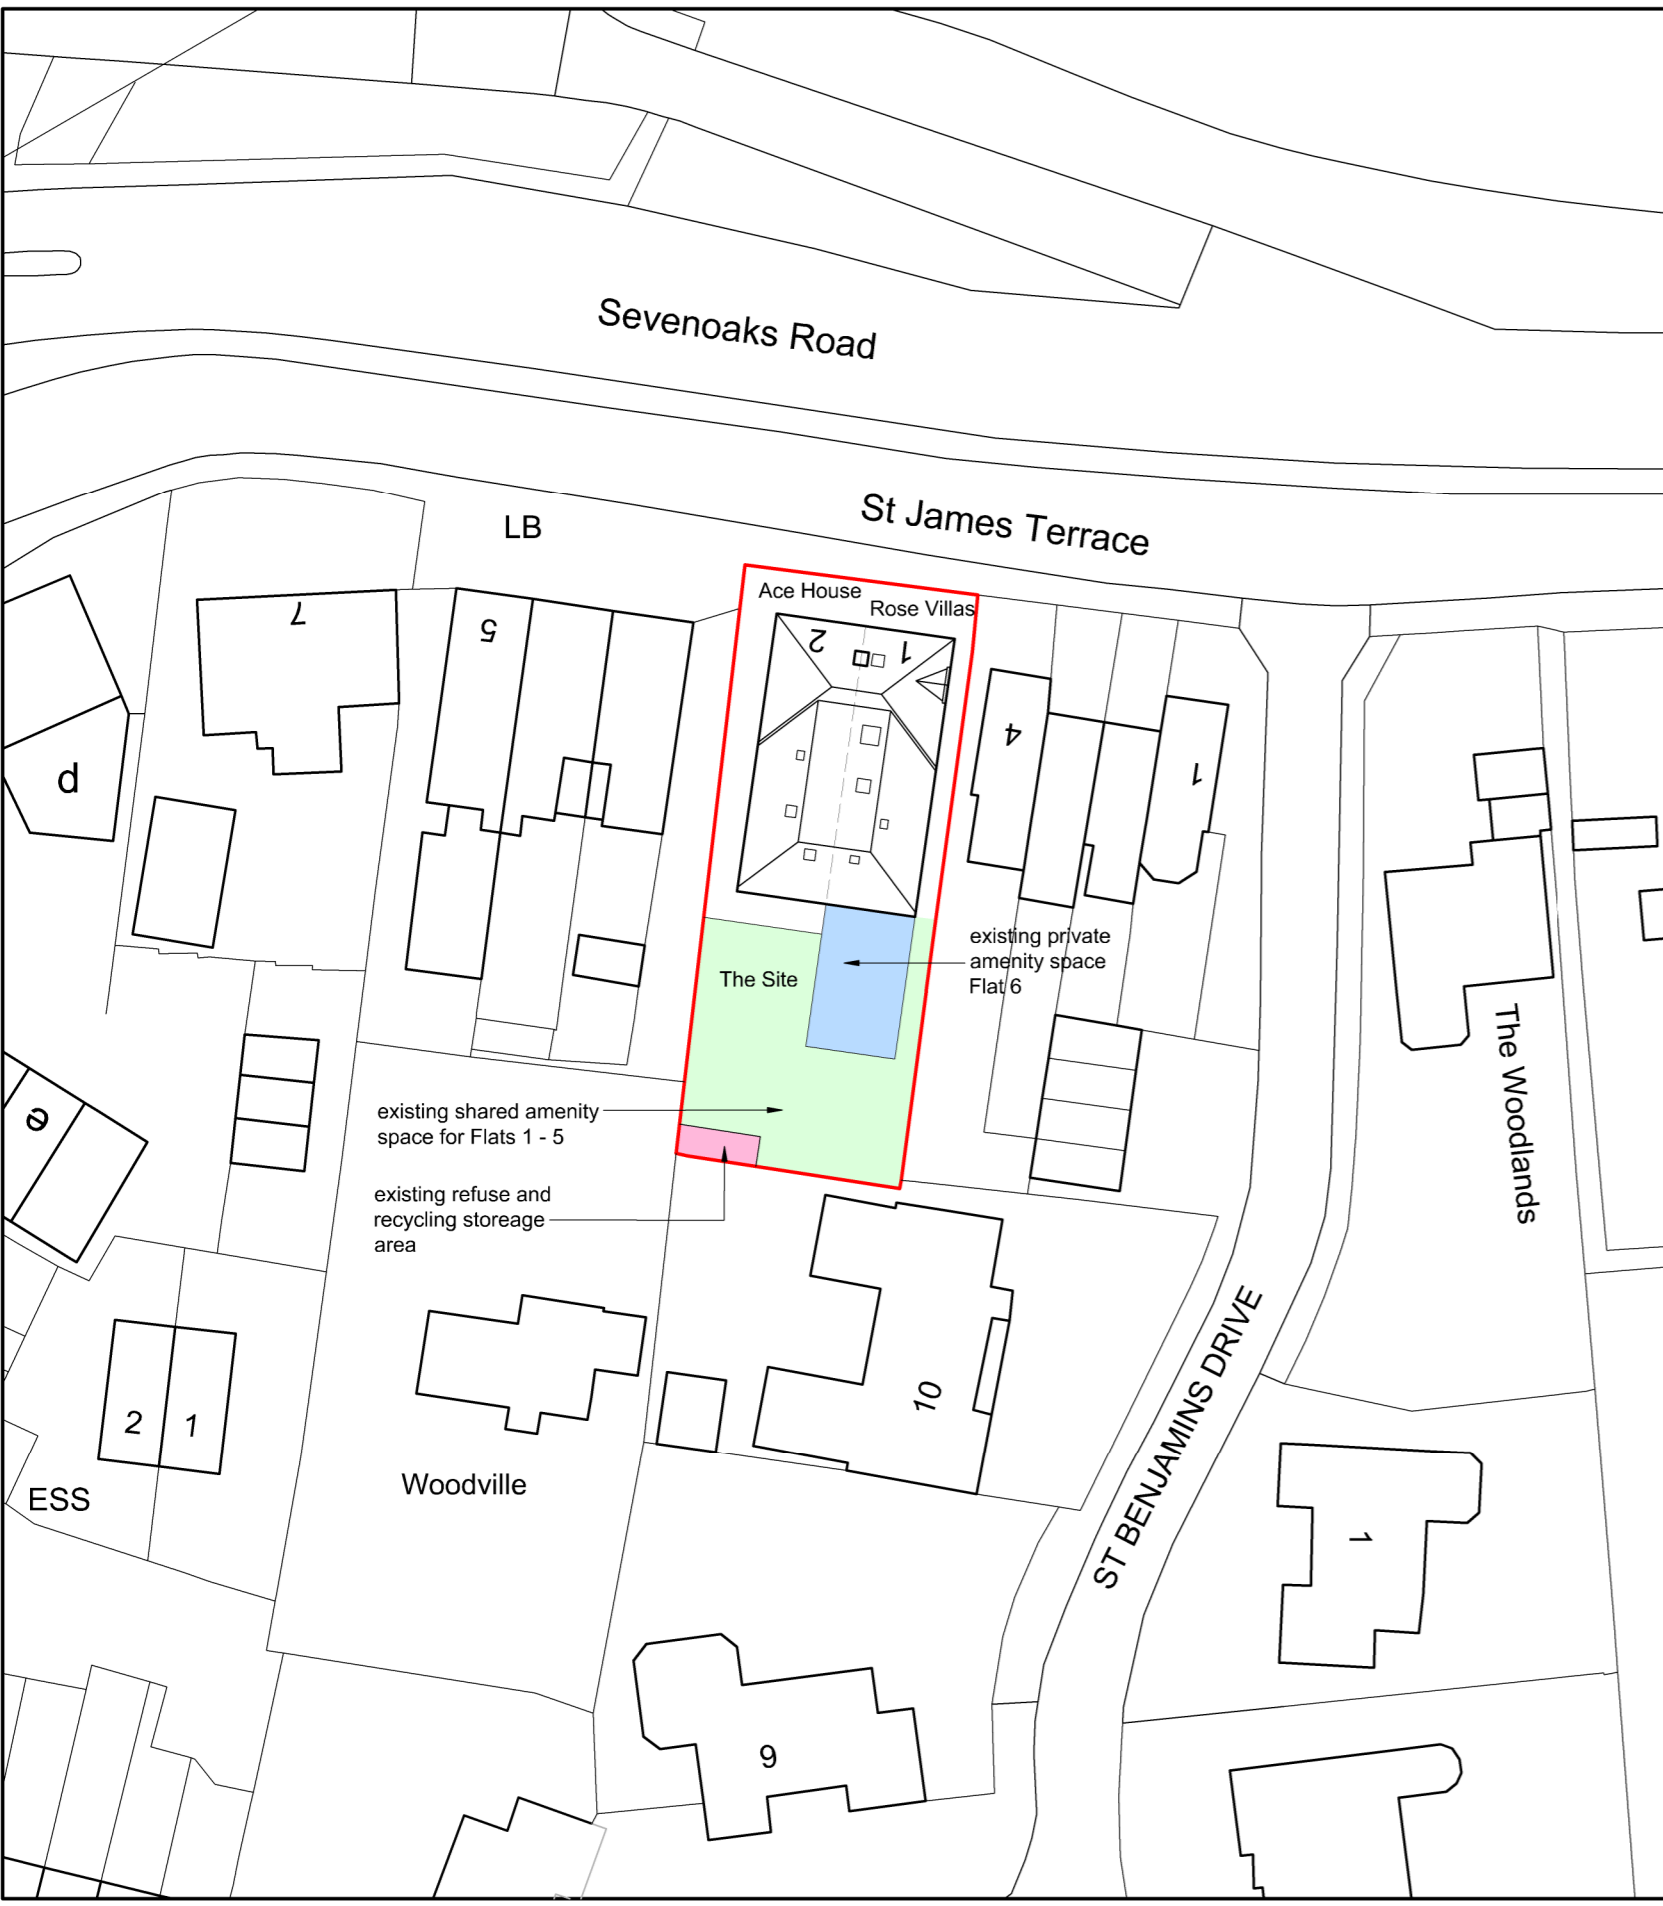


Site location plan

scale 1:1250
0m 10 20 30 40 50m
Scale 1:1250

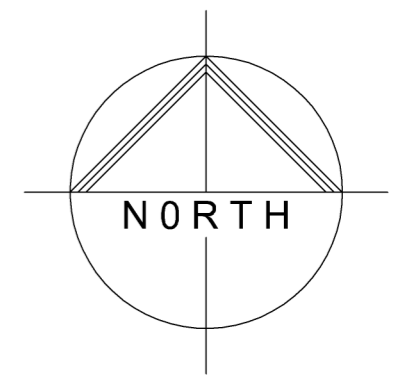

Existing block plan

scale 1:500
0m 5 10 15 20m
Scale 1:500

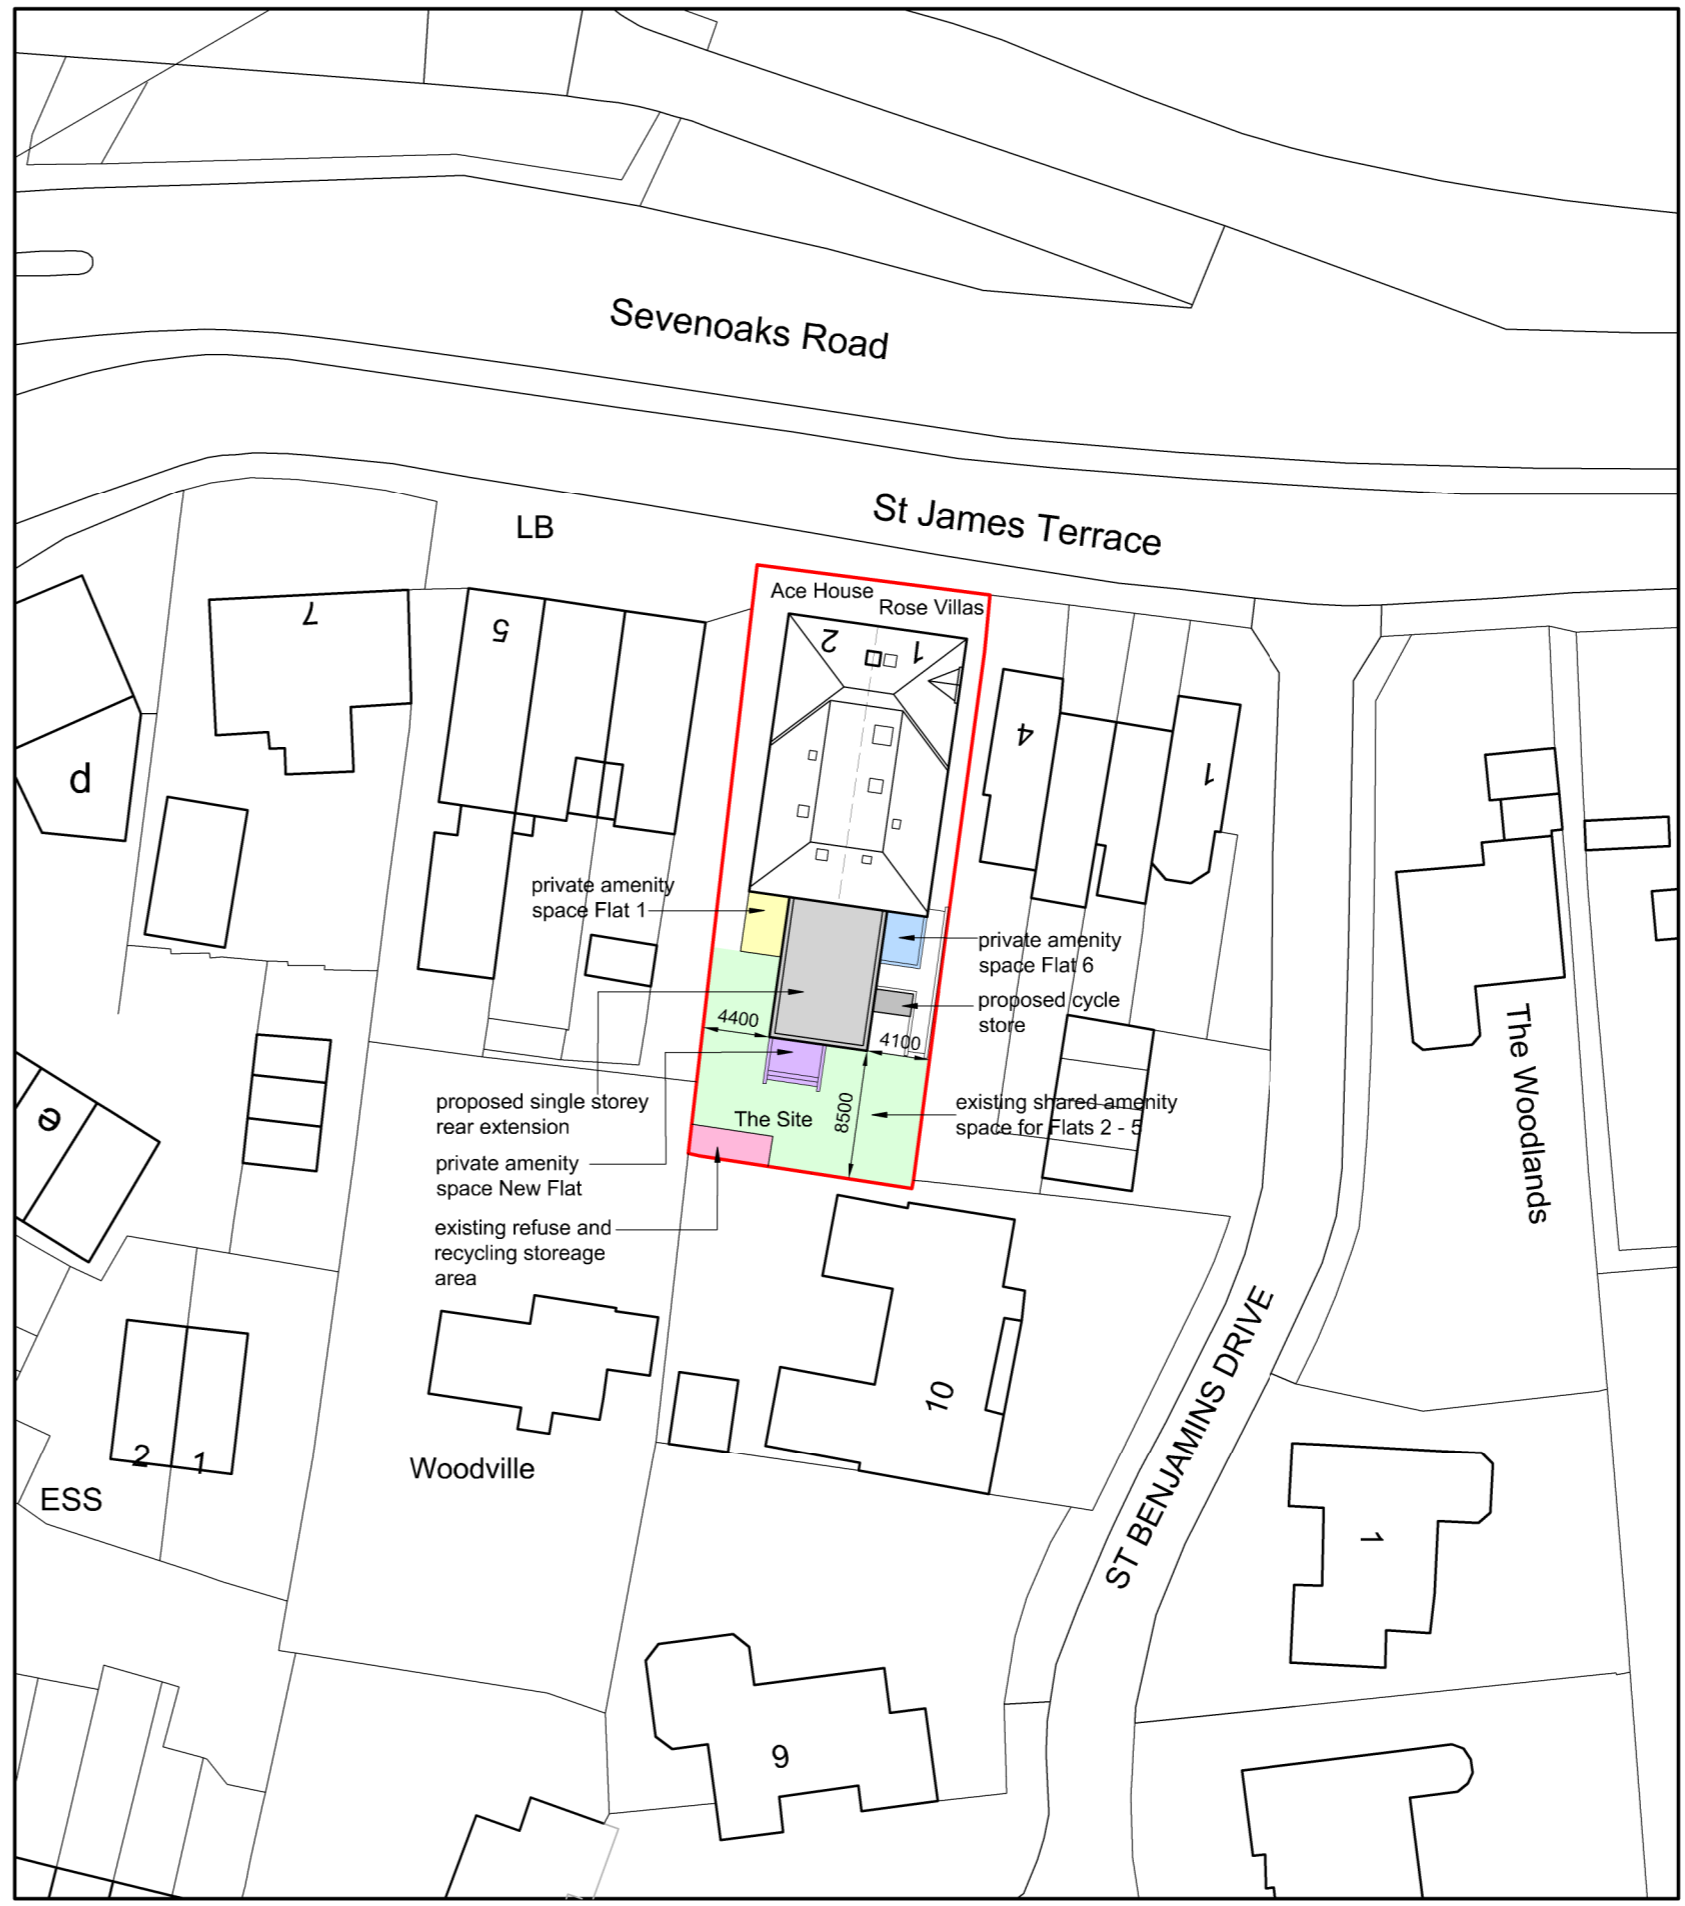

Proposed block plan

scale 1:500
0m 5 10 15 20m
Scale 1:500

Project Address:
**proposed development at:
Rose Villas & Ace House
Sevenoaks Road
Pratts Bottom BR6 7SF**

Drawing Title:
**existing block plan
proposed block plan
site location plan**

Scale:
as stated @ A2

Date:
January 2024

Drawing Number:
SR/696/BP-01

Revision:
B:

Client
Mr D Harris

Nigel Bradbury Designs
Office Suite B, Willow Walk Business Centre
Starts Hill Road, Farnborough, Kent, BR6 7AA
Telephone: 01689 852609
e.mail: nigel@nigelbradburymdesigns.co.uk

Drawing Status: Issued for planning
Date: 08.02.2023
© Copyright Nigel Bradbury Designs

02.05.2024	Revision B:	cycle store added - refuse and recycling storage noted, amenity spaces noted
18.03.2024	Revision A:	access ramp added