





South (Rear) Elevation

1

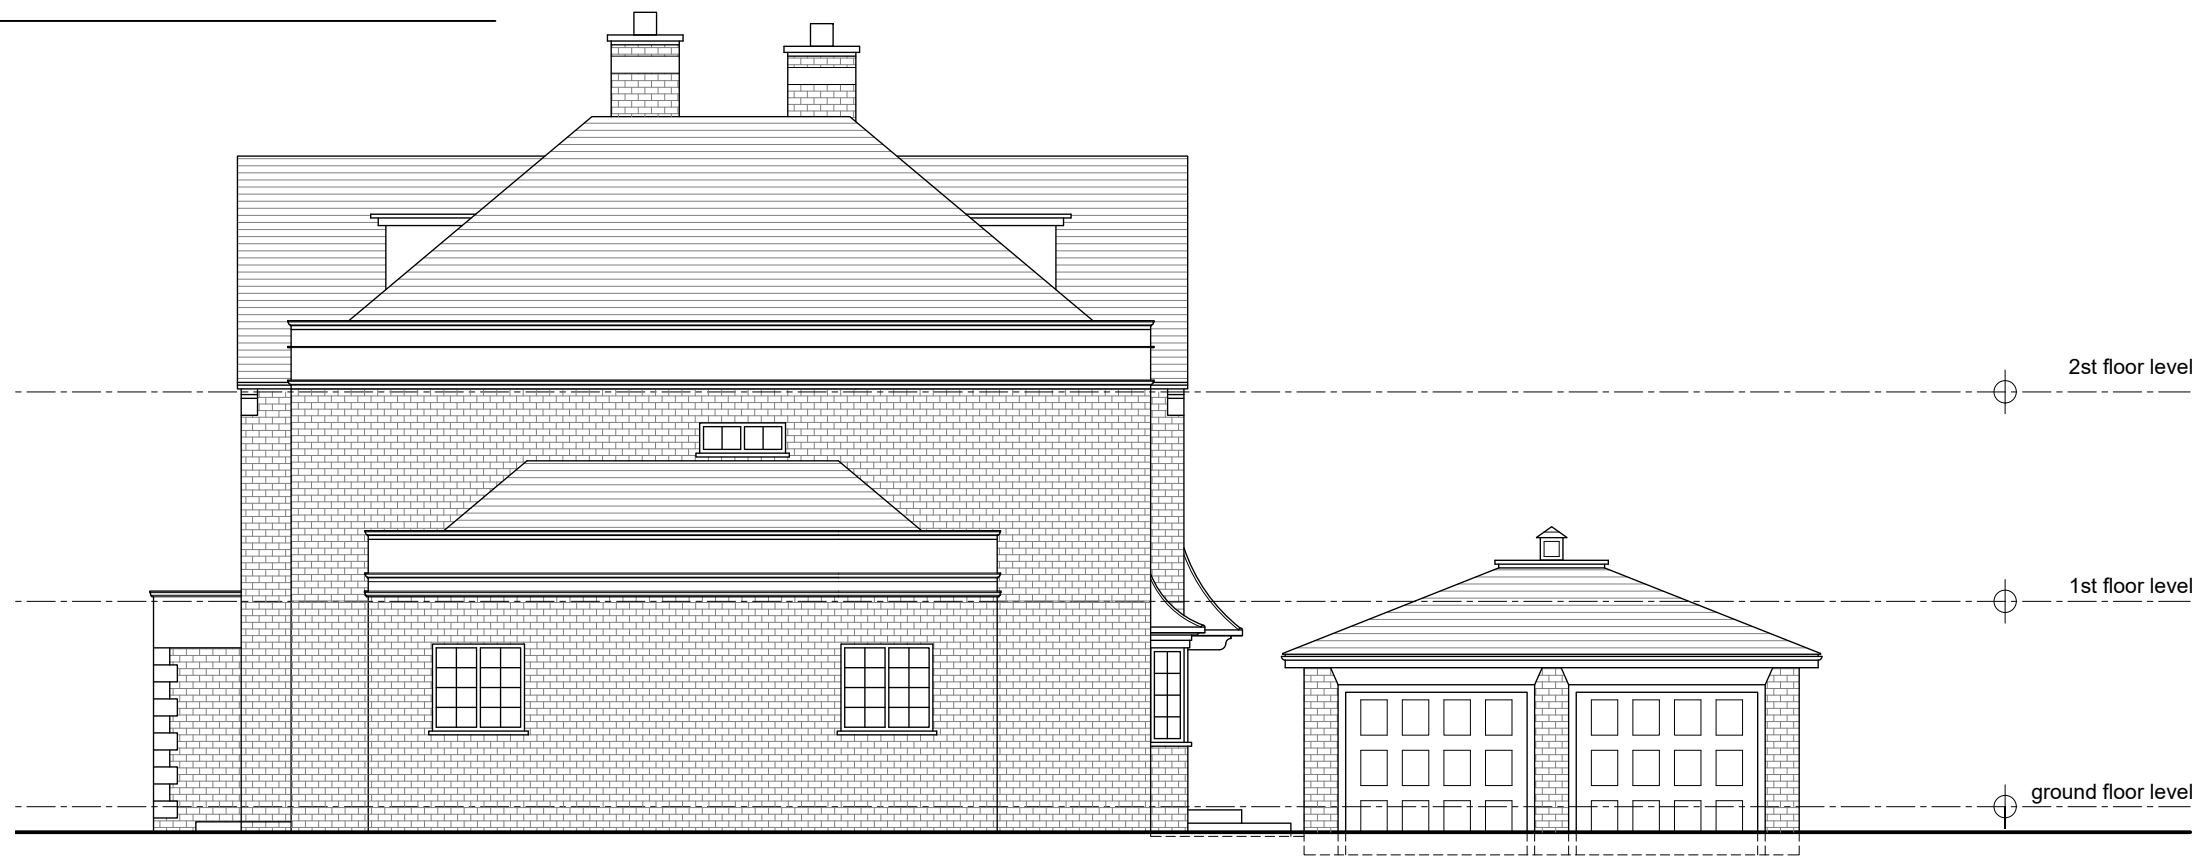

West (Side) Elevation

2

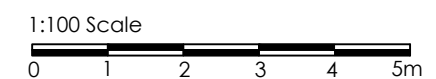

Client:  
Mr & Mrs K. Rajaseelan

Project:  
12 Forest Ridge  
Keston Park BR2 6EQ

Drawing:  
Existing Elevations (2 of 2)

Scale: 1:100@A3 Date: Dec 2020

**JLArchitect**

70 Harbury Road  
Carshalton, Surrey, SM5 4LA  
Telephone: 07811430826  
Email: jo\_lingwood@yahoo.co.uk

Drawing No.  
101 | DWG | P | 07 |