


LOCATION PLAN (Existing) Scale 1:1250

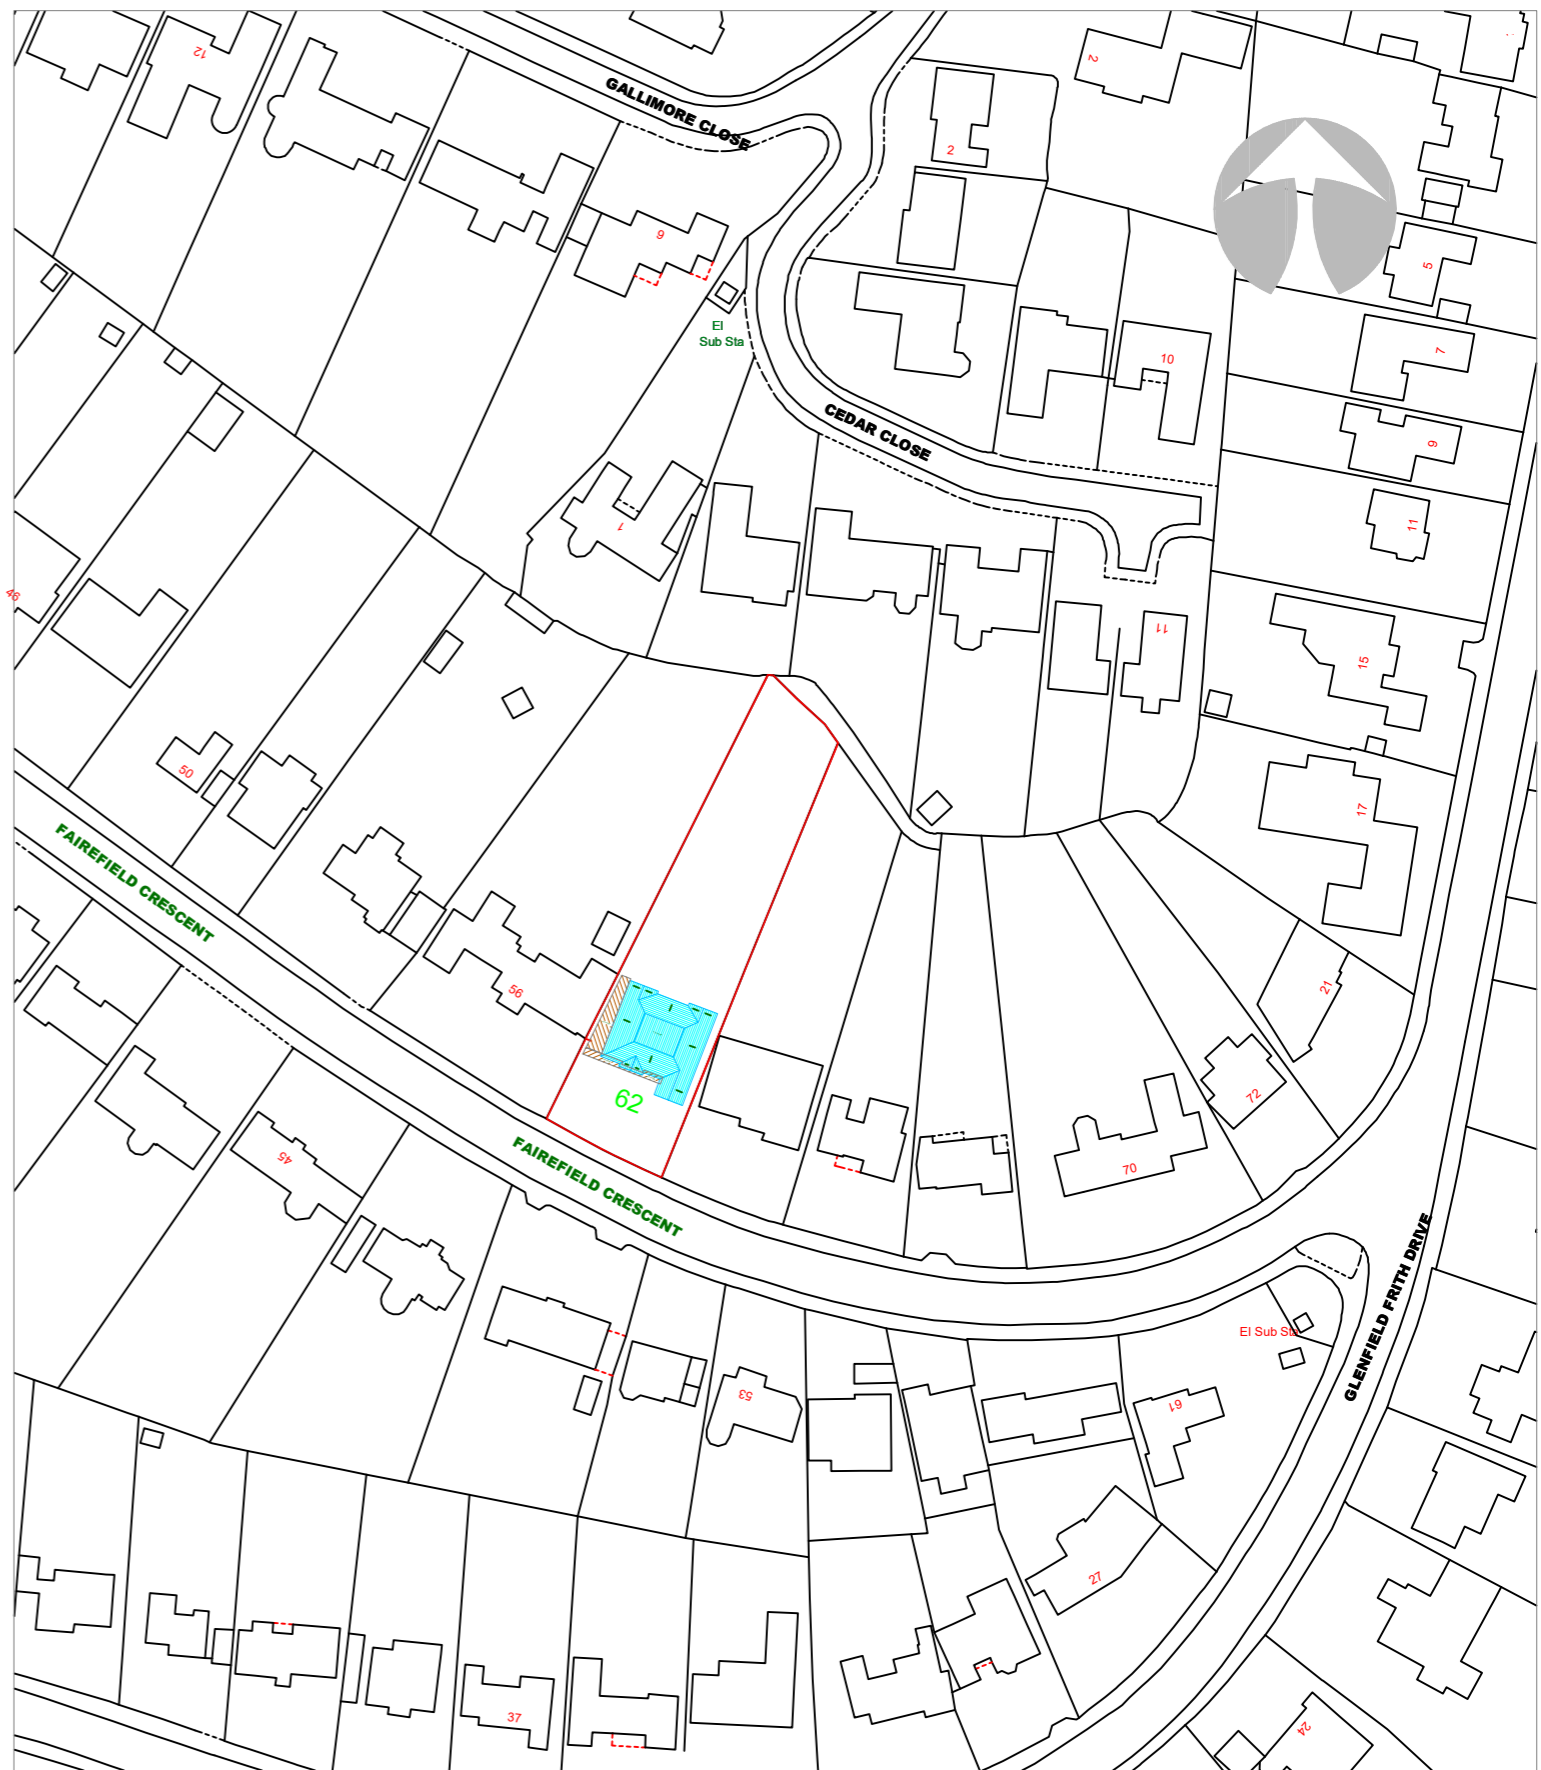

LOCATION PLAN (Proposed) Scale 1:1250

<p>Title: PROPOSED FIRST FLOOR OVER EXISTING BUNGALOW WITH SINGLE STOREY GROUND FLOOR EXTENSION ON SIDE AND SINGLE & TWO STOREY AT FRONT</p>	<p>Site Address: 62 FAIRFIELD, LEICESTER. LE3 8EH</p>	<p>Client: MR. YALE PUGH</p>
<p>Job Discription: LOCATION PLANS (EXISTING & PROPOSED)</p>	<p>Date: APRIL 2024</p>	<p>Scale: 1: 1250 Dwg No: YP/PLN/042024/02 @A3 Rev:</p>