


Do Not scale from drawing use dimensions indicated, if dimension required is not indicated refer to consultant

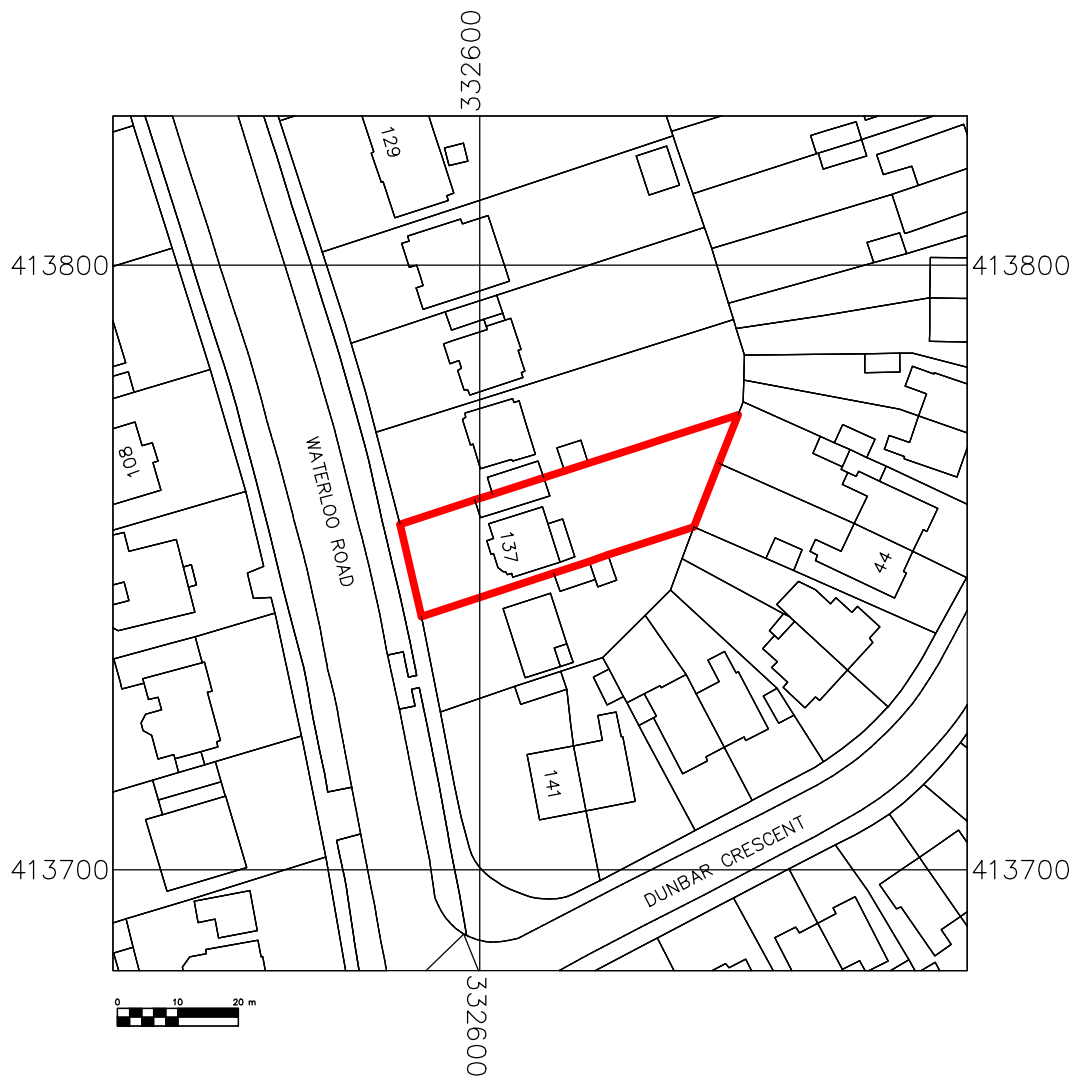

revision description

Project Address:  
**137 Waterloo Road  
SOUTHPORT PR8 3AX**

Project Description:  
**Proposed single storey rear  
extension**

Drawing Title:  
**LOCATION PLAN**

Mobile : 07703 438 564  
Email : mhampton@services@gmail.com

Scale: 1:1250 at A4 Date: May 2024  
Drawing No.: WR137 - P02 Revision: