


Do Not scale from drawing use dimensions indicated, if dimension required is not indicated refer to consultant

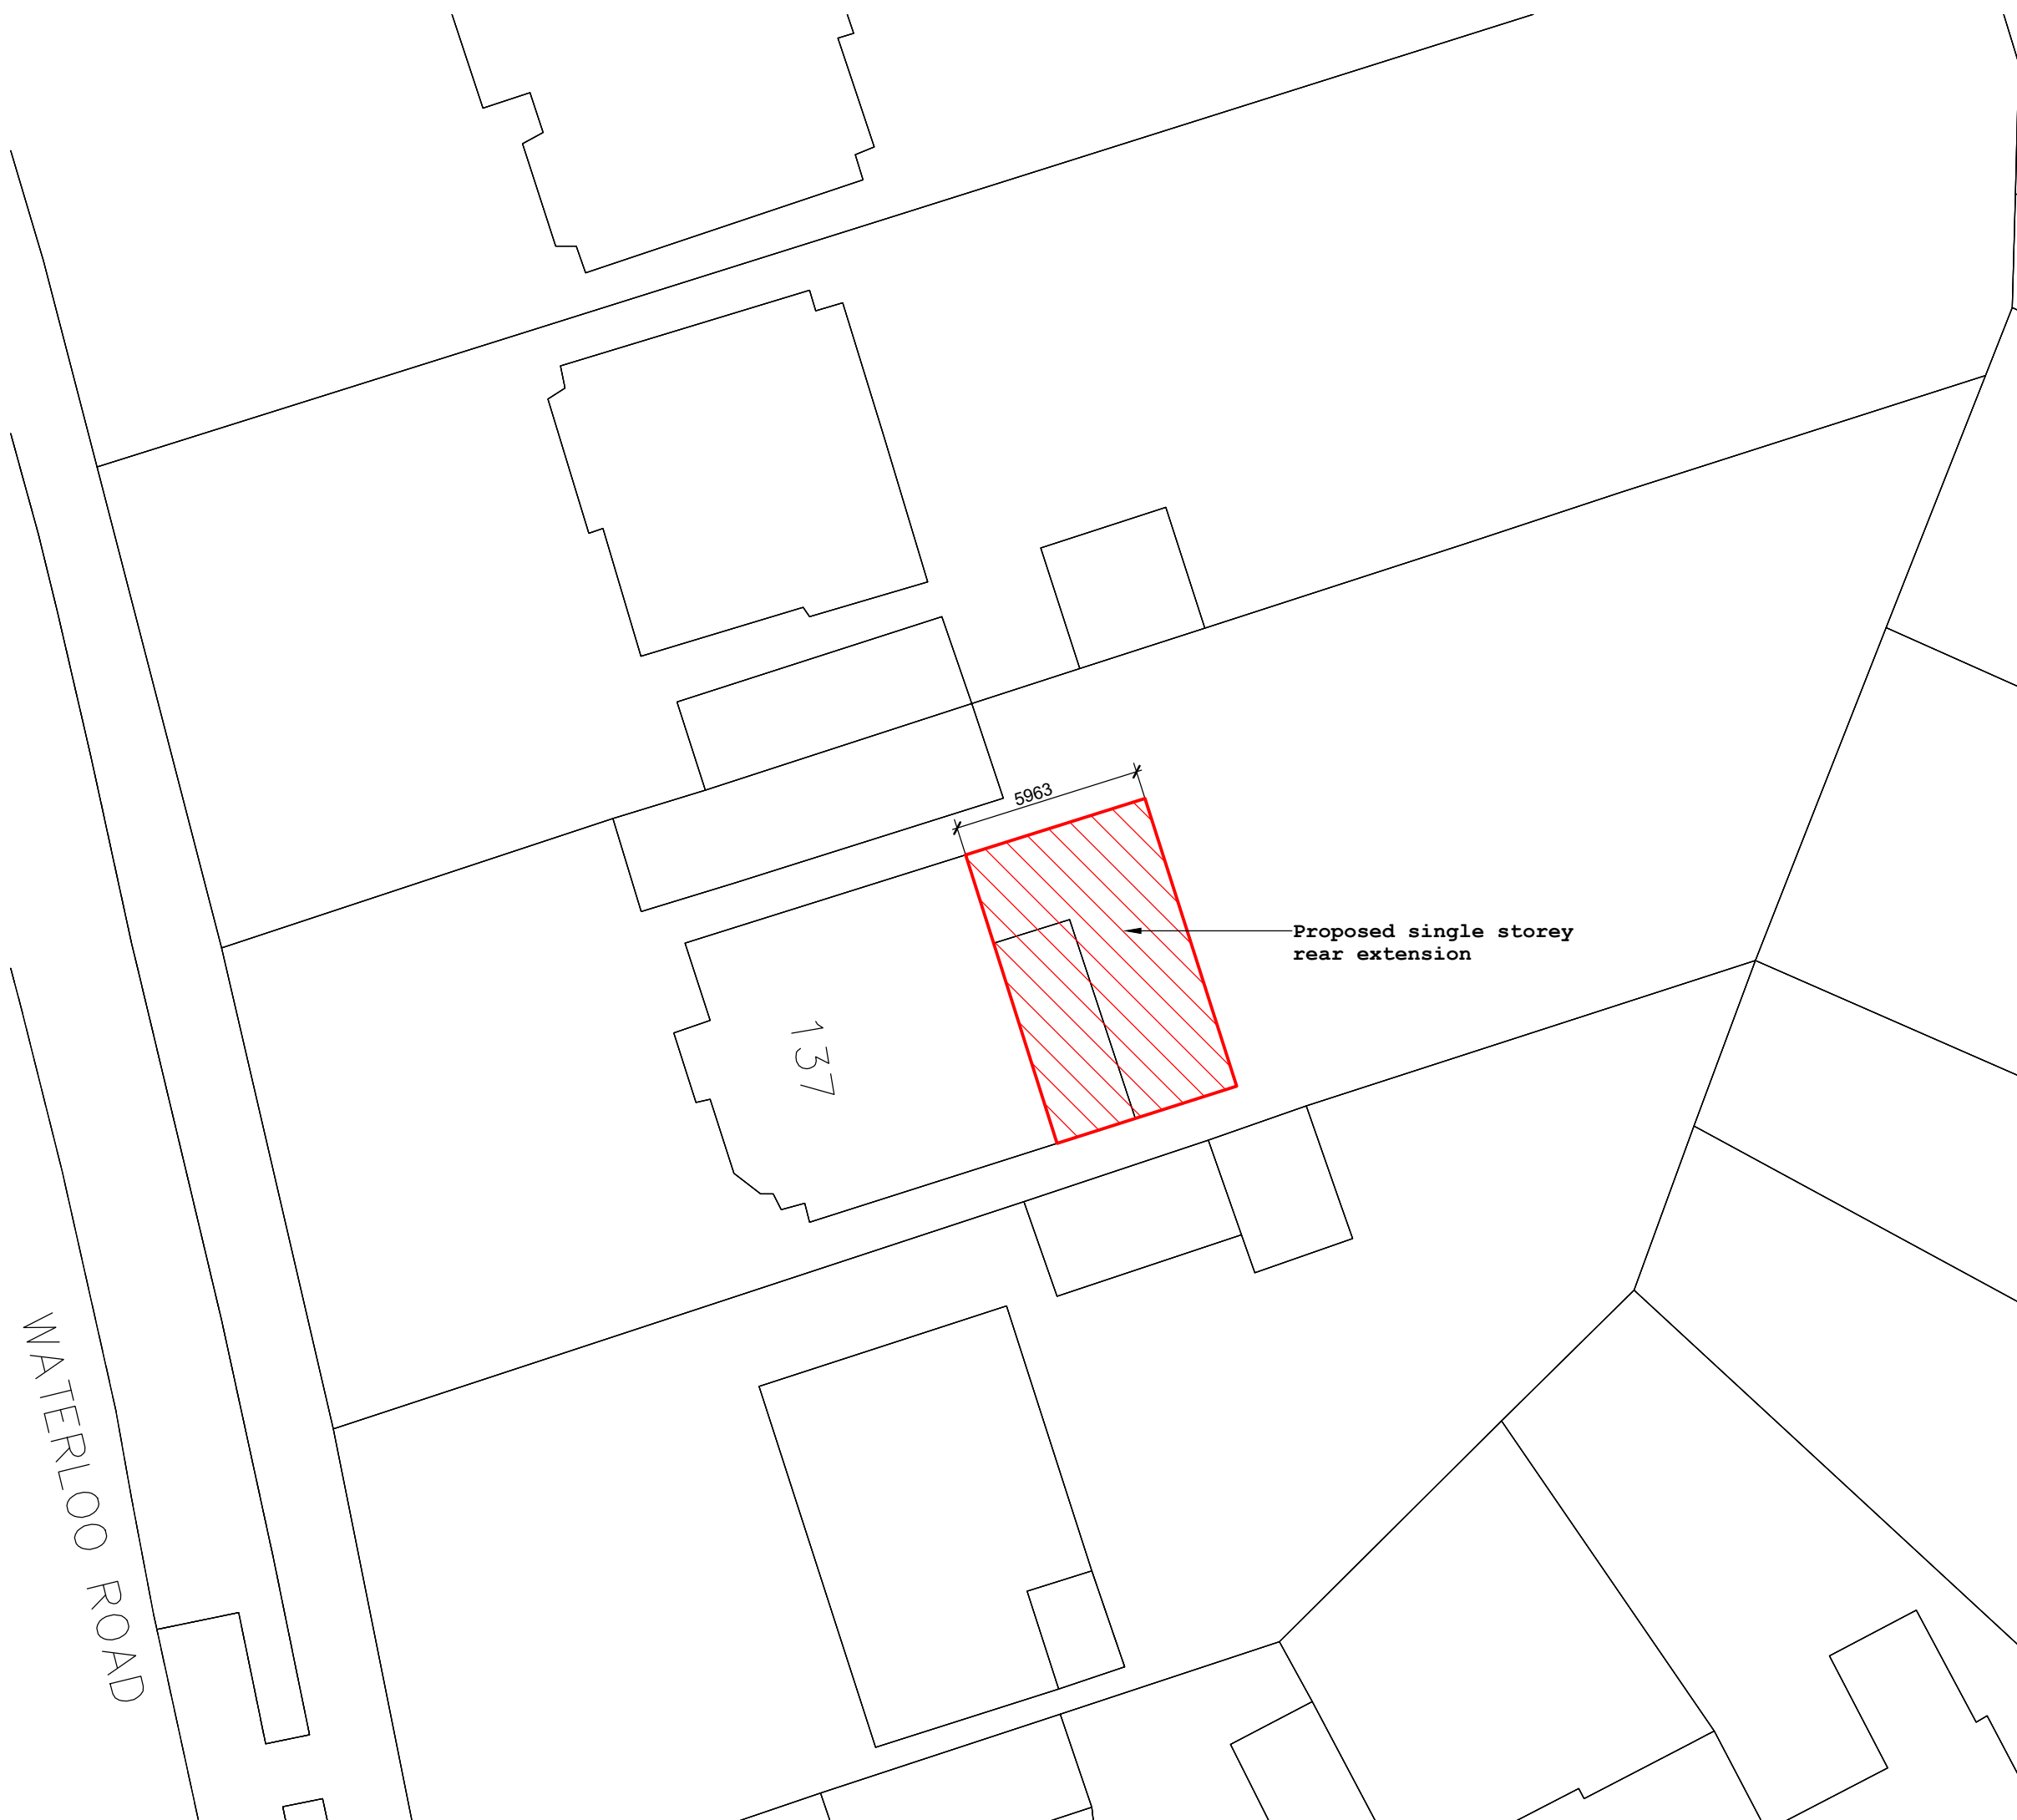

revision description

Project Address:
**137 Waterloo Road
SOUTHPORT PR8 3AX**

Project Description:
Proposed single storey rear extension

Drawing Title:
SITE / BLOCK PLAN

Scale: 1:200 at A3	Date: May 2024
Drawing No.: WR137 - P03	Revision:



Mobile : 07703 438 564
Email : mhamptonsservices@gmail.com
Address : 94 Eastbourne Road, Birkdale, Southport PR8 4DU