



33kV SWITCH ROOM: PLAN VIEW

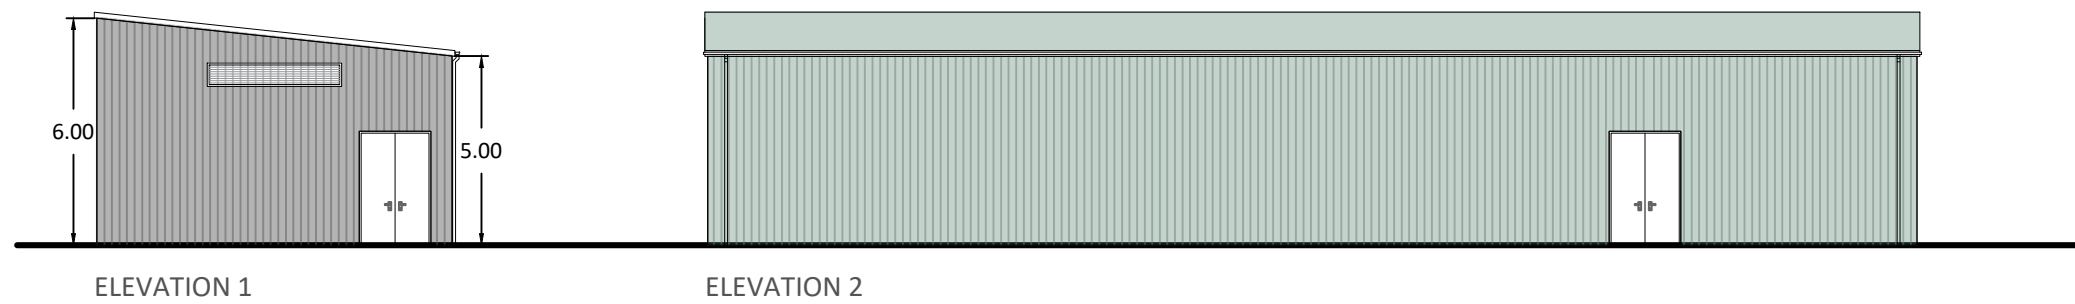

33kV SWITCH ROOM: ELEVATIONS

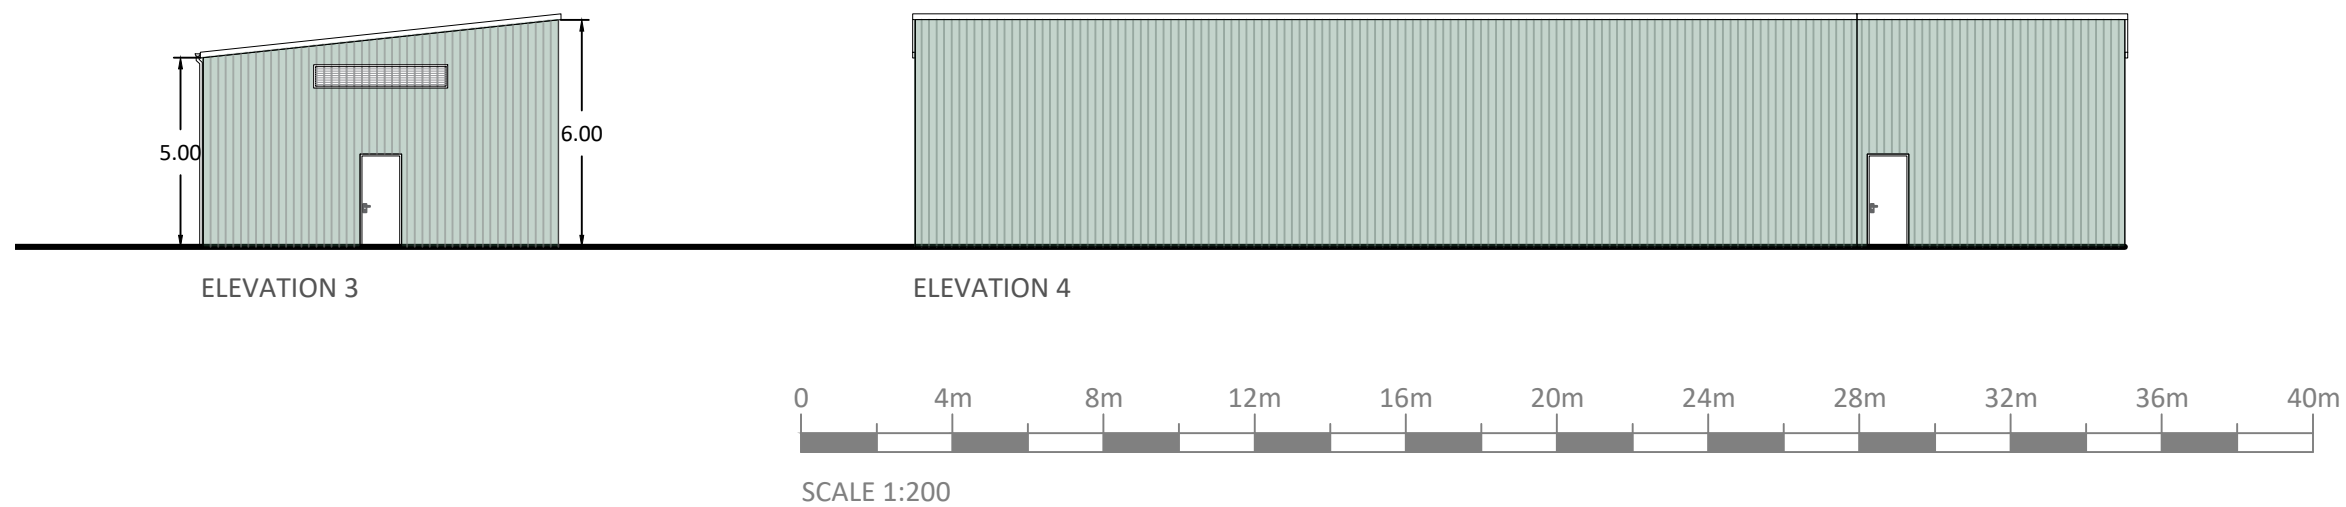


LEGEND:

rev	revision notes	date	drawn

REVISIONS

Planning

ALL DIMENSIONS TO BE CHECKED ON SITE  
 WORK TO FIGURED DIMENSIONS ONLY  
 REPORT DISCREPANCIES TO THE GPP  
 AT ONCE BEFORE PROCEEDING  
 COPYRIGHT ACT APPLIES



Project Title:  
 LIVESEY STREET  
 OWLERTON  
 SHEFFIELD  
 S6 2DE

Drawing Title:  
 33kV SWITCHROOM

Scale @A3: 1:200 Date: 22.03.24  
 Drawn: GT Checked: DS  
 Drawing No: 248-SR-016 Rev: