

\_\_\_\_\_


LEGEND: \_\_\_\_\_

rev	revision notes	date	drawn

REVISIONS

Planning

ALL DIMENSIONS TO BE CHECKED ON SITE  
 WORK TO FIGURED DIMENSIONS ONLY  
 REPORT DISCREPANCIES TO THE GPP  
 AT ONCE BEFORE PROCEEDING  
 COPYRIGHT ACT APPLIES

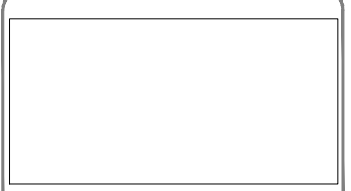

Green Frog Power Ltd, Gorsey Lane, Colesthill, Birmingham B46 1JA  
 Tel: 01675 437777

Project Title:  
 LIVESEY STREET  
 OWLERTON  
 SHEFFIELD  
 S6 2DE


Drawing Title:  
 275kv SWITCHROOM  
 AND CONTROL ROOM

Scale @A3: 1:200 Date: 22.03.24  
 Drawn: GT Checked: DS  
 Drawing No: Rev:

248-CR-015




ELEVATION 1

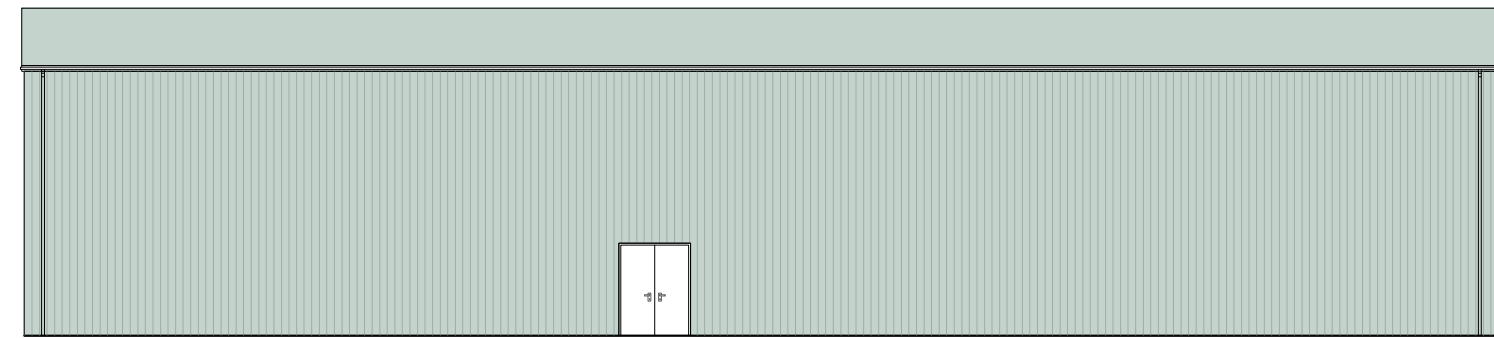


ELEVATION 2


CONTROL BUILDING ROOM: ELEVATIONS

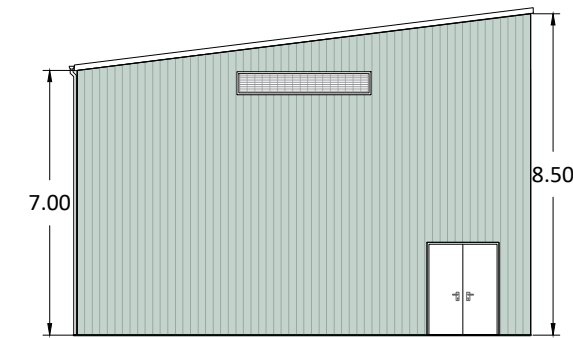

ELEVATION 3

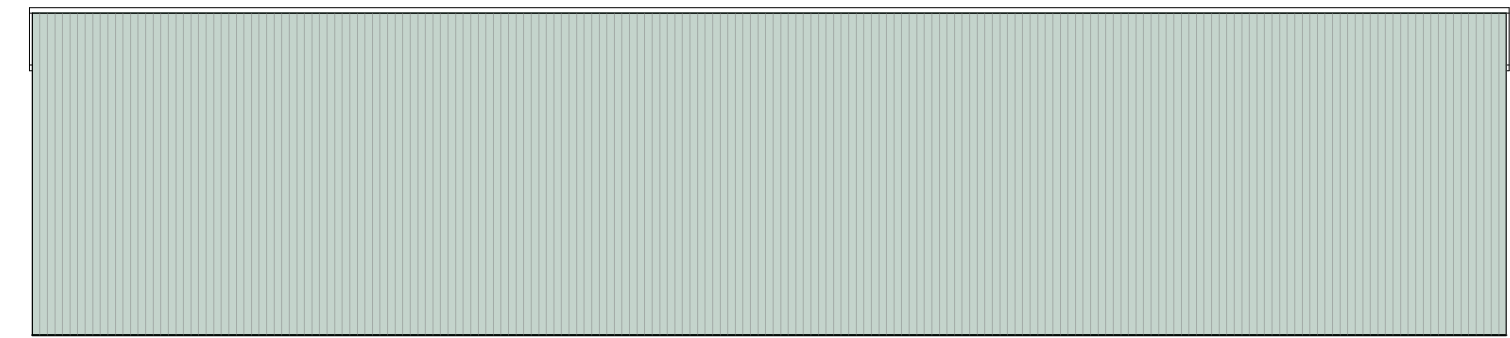

ELEVATION 4

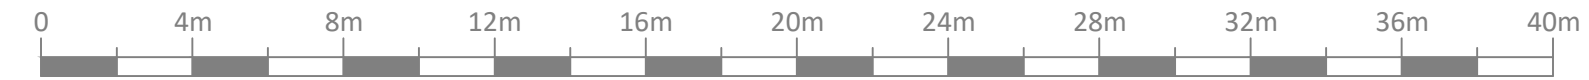

SCALE 1:200