



This drawing is copyright and should not be reproduced without permission.
 Do not scale from drawing for construction.
 If in doubt contact main contractor before proceeding.
 The contractor is responsible for checking all information before any orders are placed or construction commences.
 All drawings to be read in conjunction with Structural Engineers' report, which takes precedence over all other specifications.
 Main contractor responsible for site safety.

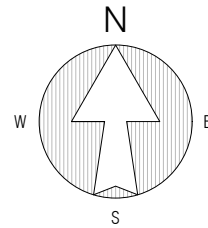

LOCATION PLAN 1:1250

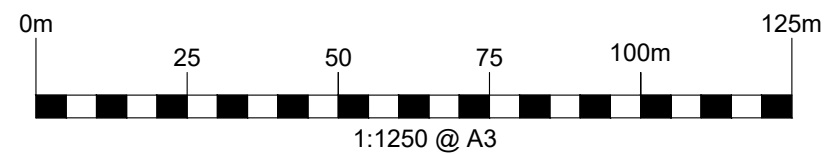

Rev.	Date	Revisions
-	-	-

PSK
 architect

Your Home Extension Specialists

PSK Cheltenham Ltd
 41 Bath Road
 Cheltenham
 GL53 7HQ
 Tel. 01242 304477

TITLE
Matthew Dean
9 Pumphreys Road
Charlton Kings
Cheltenham
GL53 8DD

DESCRIPTION
Two Storey Extension

Location Plan
As Existing

DATE 01.05.24	SCALE 1:500 @ A3
DRAWN ED	CHECKED PSK

904-04