


EXISTING SITE LAYOUT PLAN Scale 1:500



SITE LOCATION PLAN

Scale 1:1250

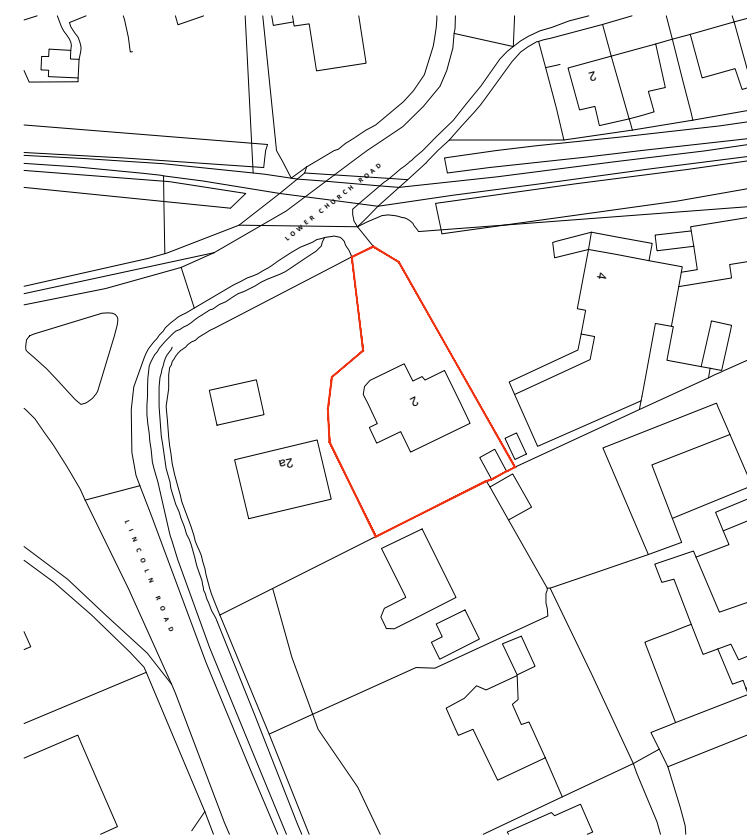

Description	Date	Drwn
-------------	------	------

APPLICANT Mr. and Mrs. H. Wilkinson

ADDRESS 2 Lower Church Road
Skellingthorpe
Lincoln

KING DESIGN LINCOLN LTD.

44 Park Lane Heighington Lincoln LN4 1RF

Tel:01522 825995 Mob:07932403334

PROJECT Proposed Demolition of Conservatory and
Erection of Single Storey Extension to Dwelling

No. **HW/0110/22**

DWG TITLE Site Location Plan and Existing
Block Plan

DWG No. **0010/22** REV *****

DRWN BY. **PK** CHECKED BY.

SCALE. A3@VARIES DATE **26/10/22**

STATUS. **BUILDING_REGS**