



**1 Elevation A**  
1 : 200

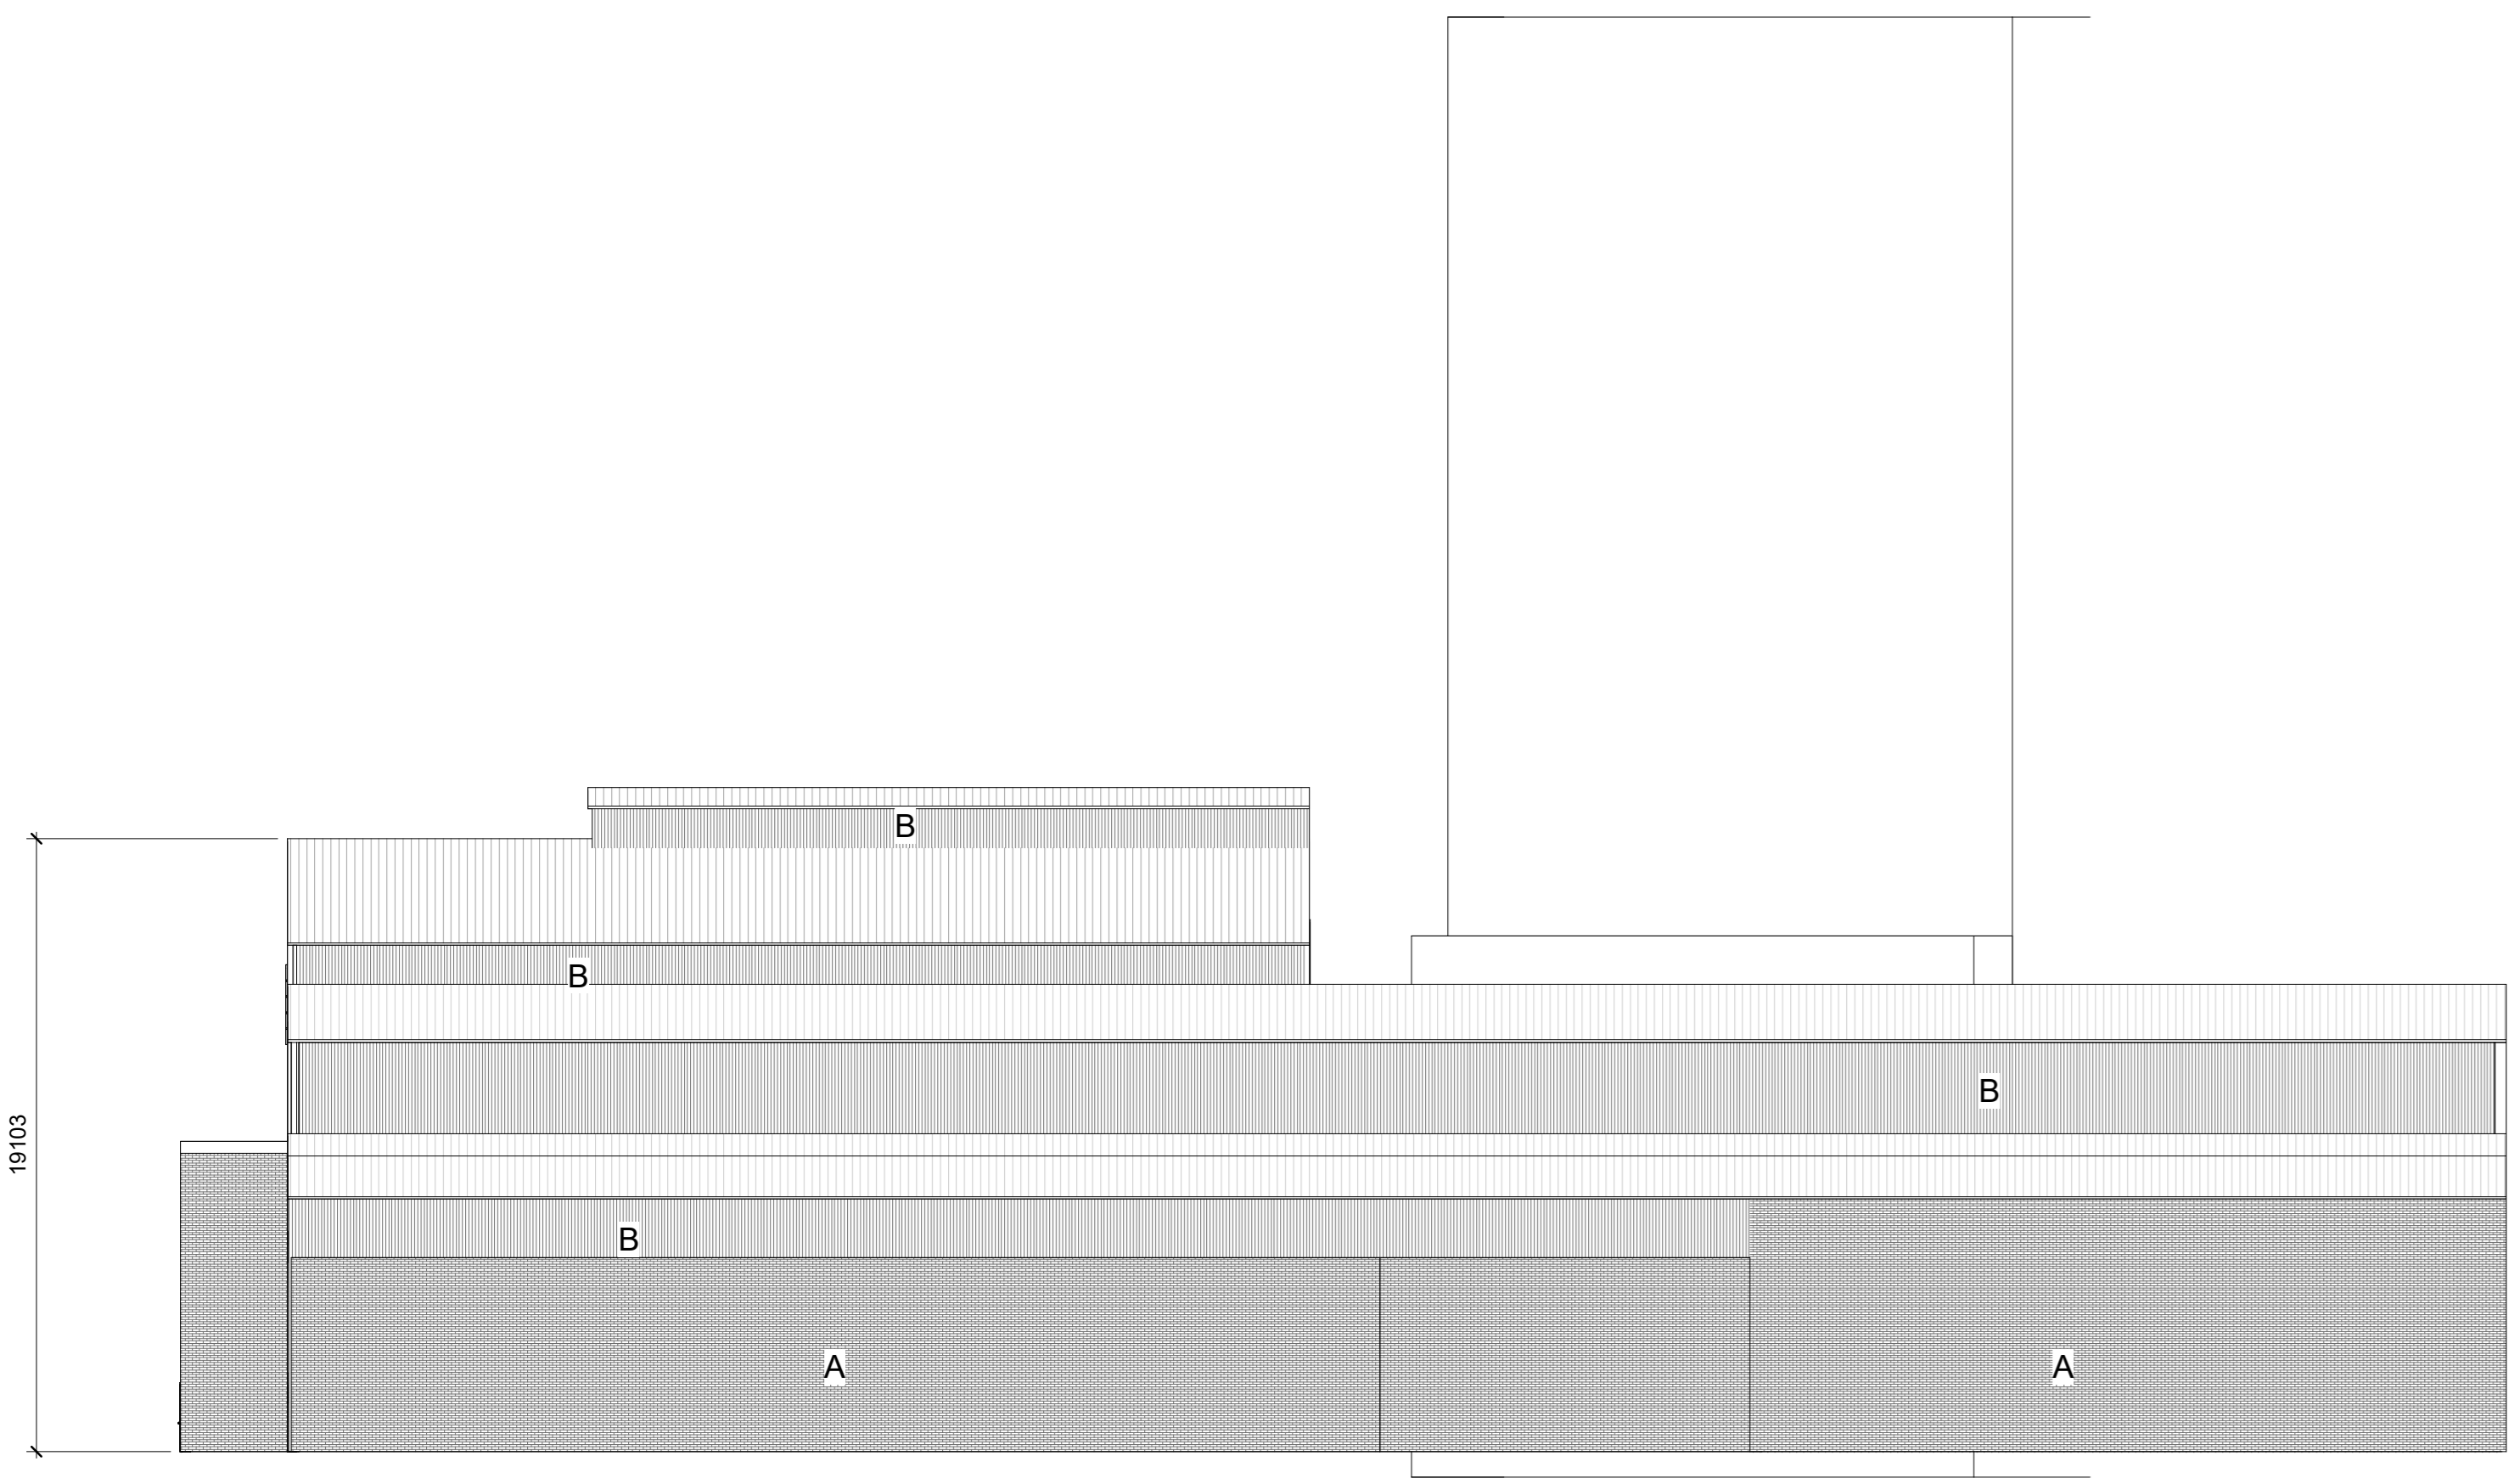

**2 Elevation B**  
1 : 200

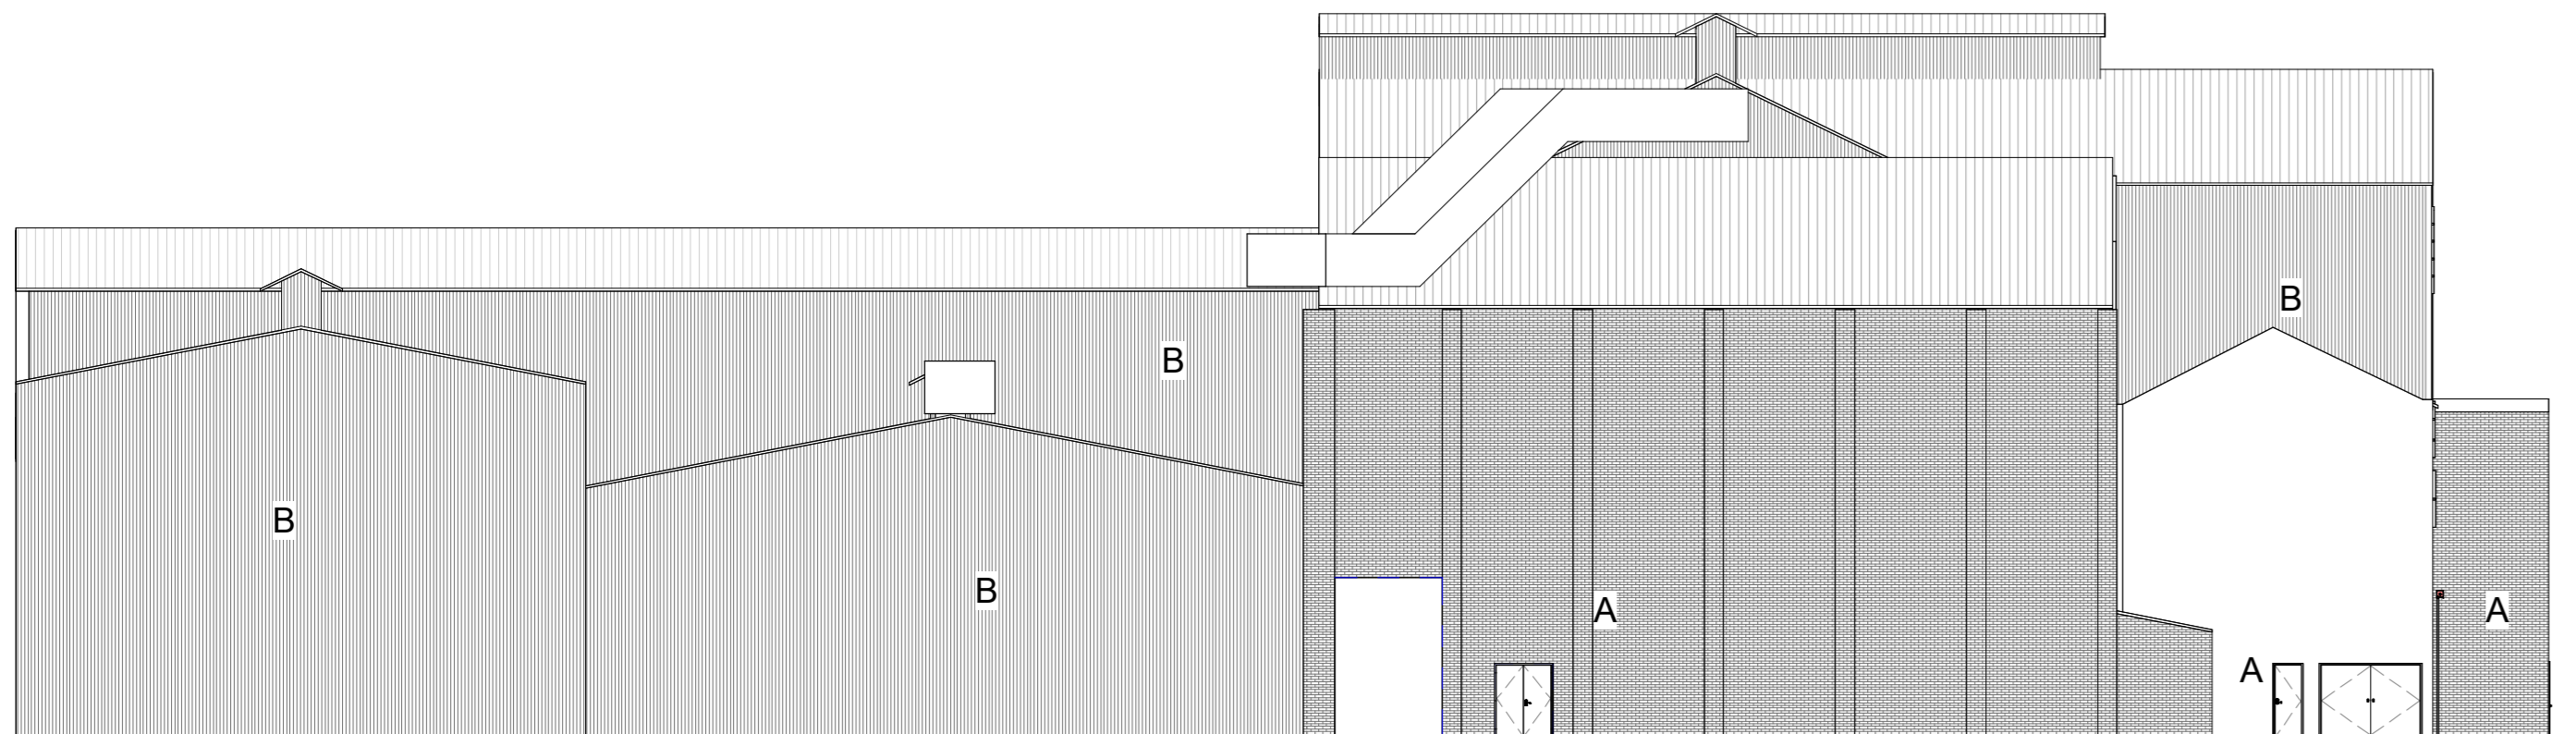

**4 Elevation C**  
1 : 200

A		Existing elevations added dimensions for roof heights		25-11-23	JC	SH
Rev	Description	Date	Dr	By	App	By
Status						
Planning						
Client						
OI Manufacturing UK Ltd						
Location						
Kellebank House Glasshouse Loan Alicia FK10 1NT						
Drawing						
Elevations Existing						
Verlow Building 349 Broom Street Glasgow G2 4AA Tel: 0141 331 2444 Fax: 0141 332 2872 www.cspn.co.uk						
Project reference	9240	Drawing number	A002	Rev	A	