
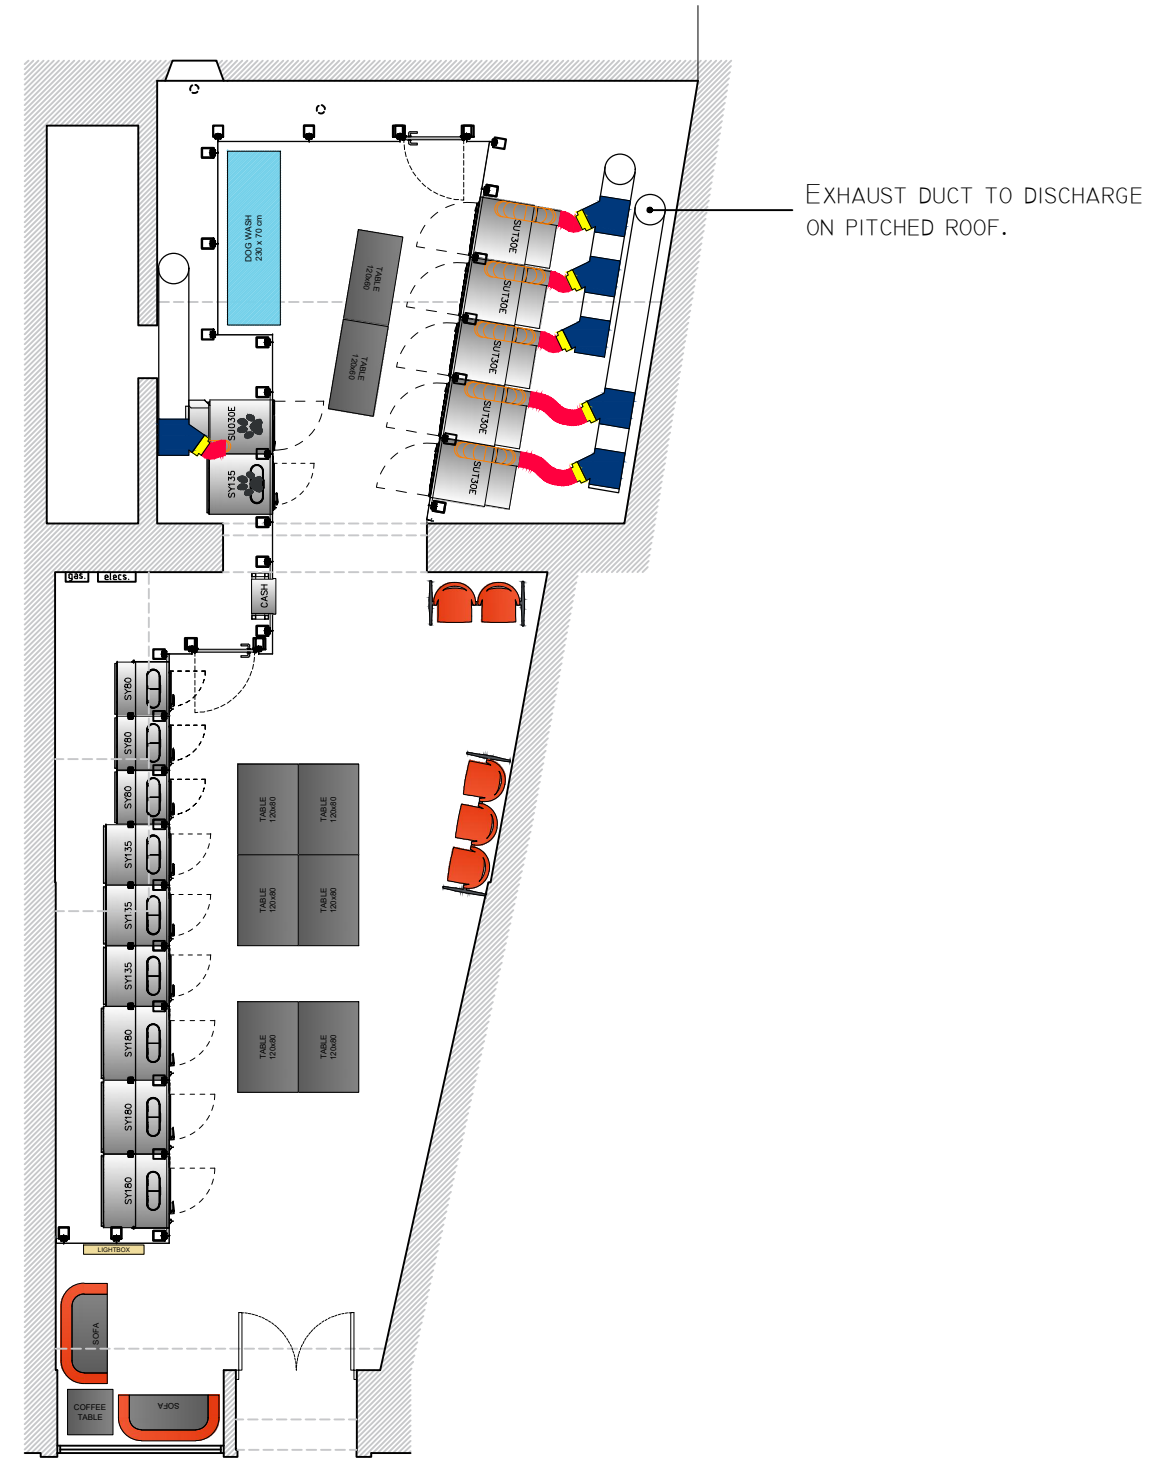


Proposed GA Plan: 1.100 @ A3

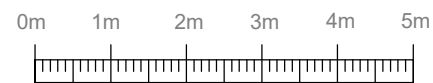

Proposed Exhaust Duct Plan: 1.100 @ A3

REVISION	DATE	CHECKED	DATE
A			
B			
C			
D			
E			
F			
G			
H			

CLIENT GHSL				
JOB TITLE Speed Queen Uddingston				
SCALE	DRAWN	DATE	CHECKED	DATE
1:100 @ A3	mm	/04/2024		

DRAWING TITLE Proposed GA Plan Proposed Exhaust Duct Plan							
A	B	C	D	E	F	G	H
812				A2-01			

Studio 200B
 Mile End
 12 Seedhill Road
 Paisley, PA1 1JS
 Tel: 0141 849 6000