



PLANNING DRAWING WINDOW DETAILS


WINDOW DETAILING TO MATCH EXISTING

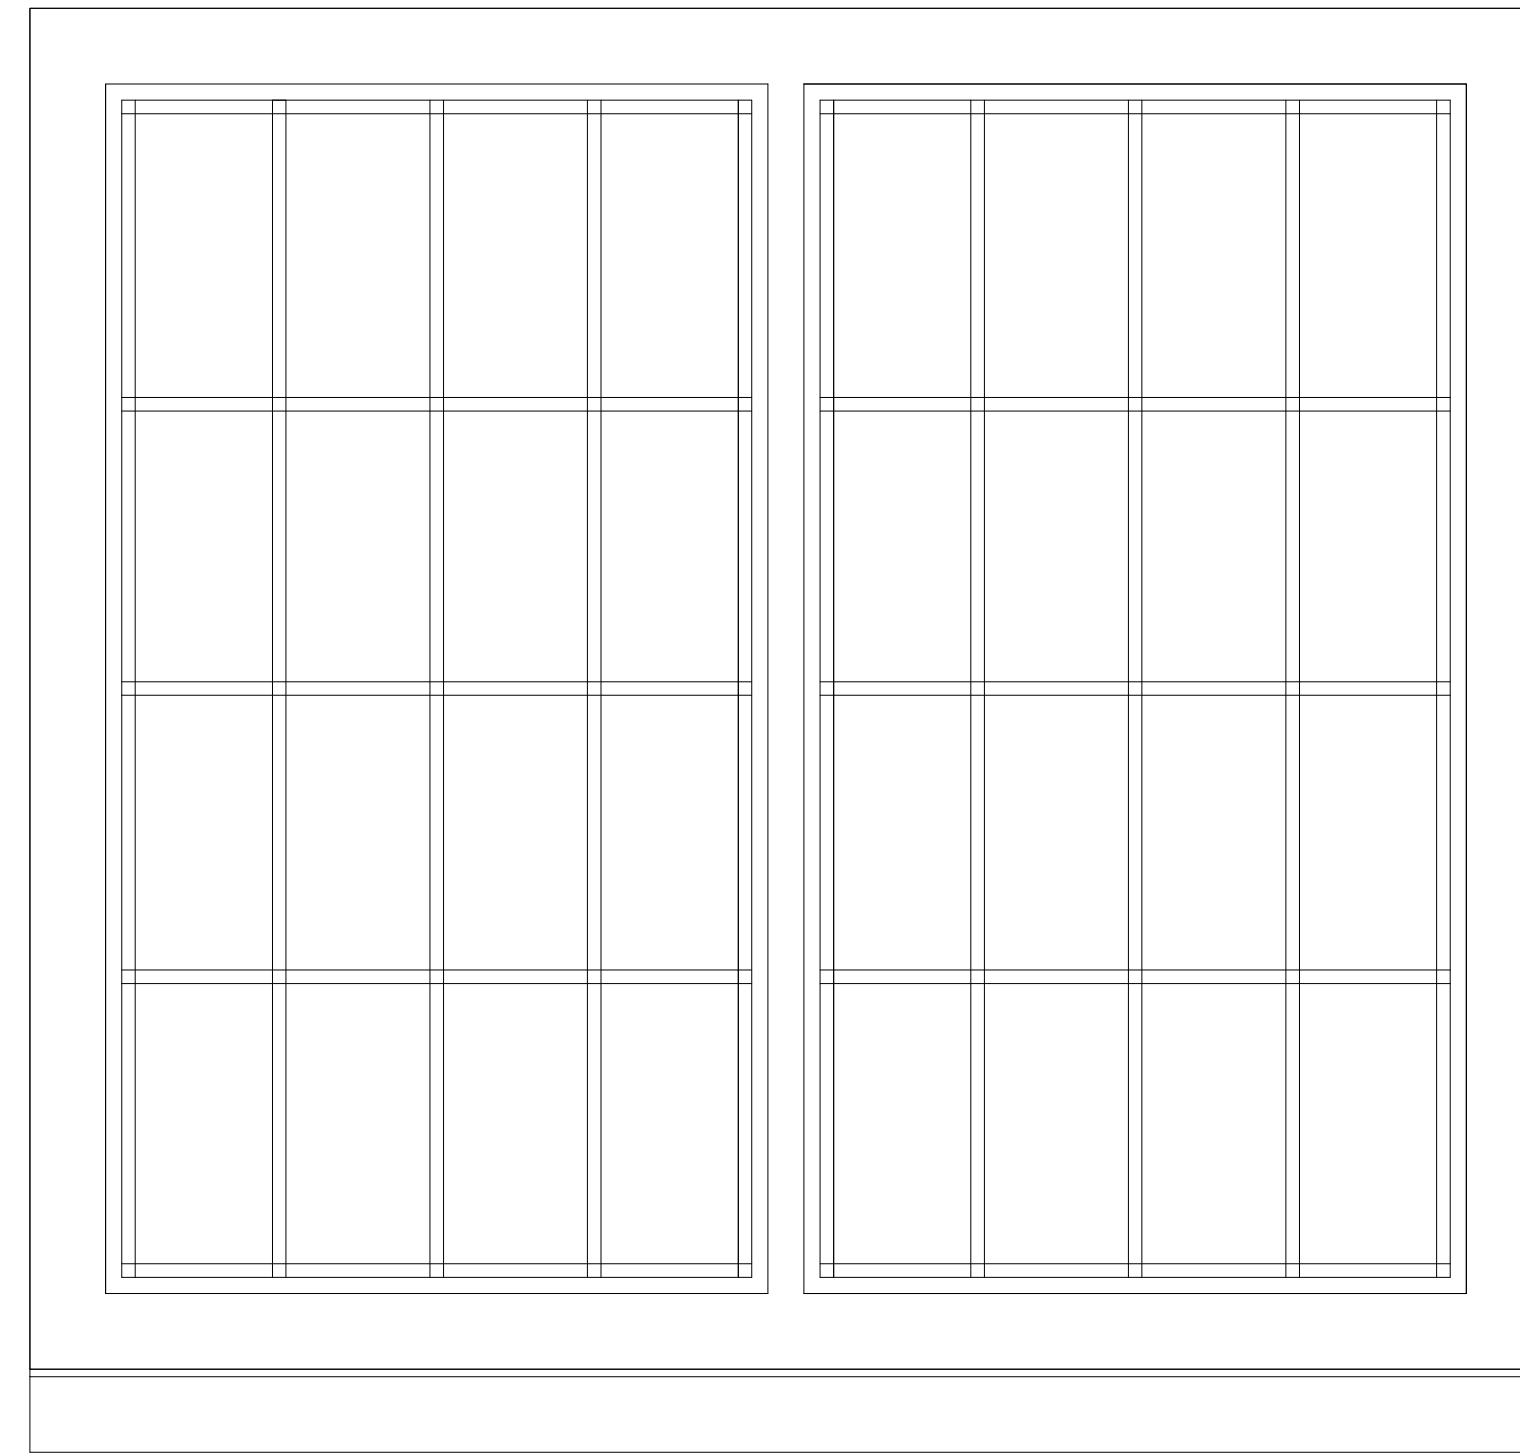


TYPICAL WINDOW SCALE 1:5
1:5
0 0.1m 0.2m 0.3m 0.4m 0.5m

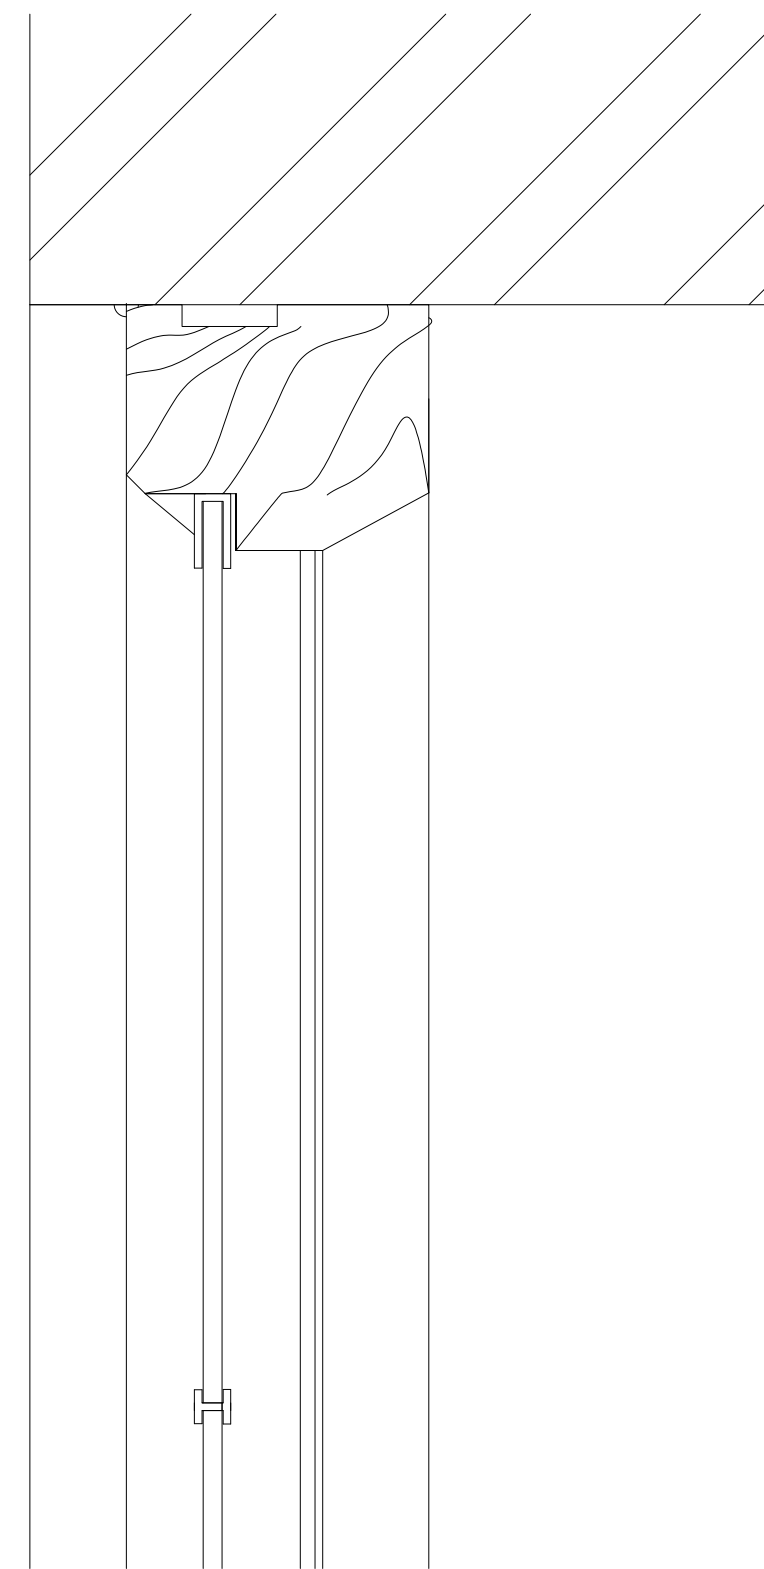

WINDOW HEAD SCALE 1:2
1:2
0 40mm 80mm 120mm 160mm 200mm

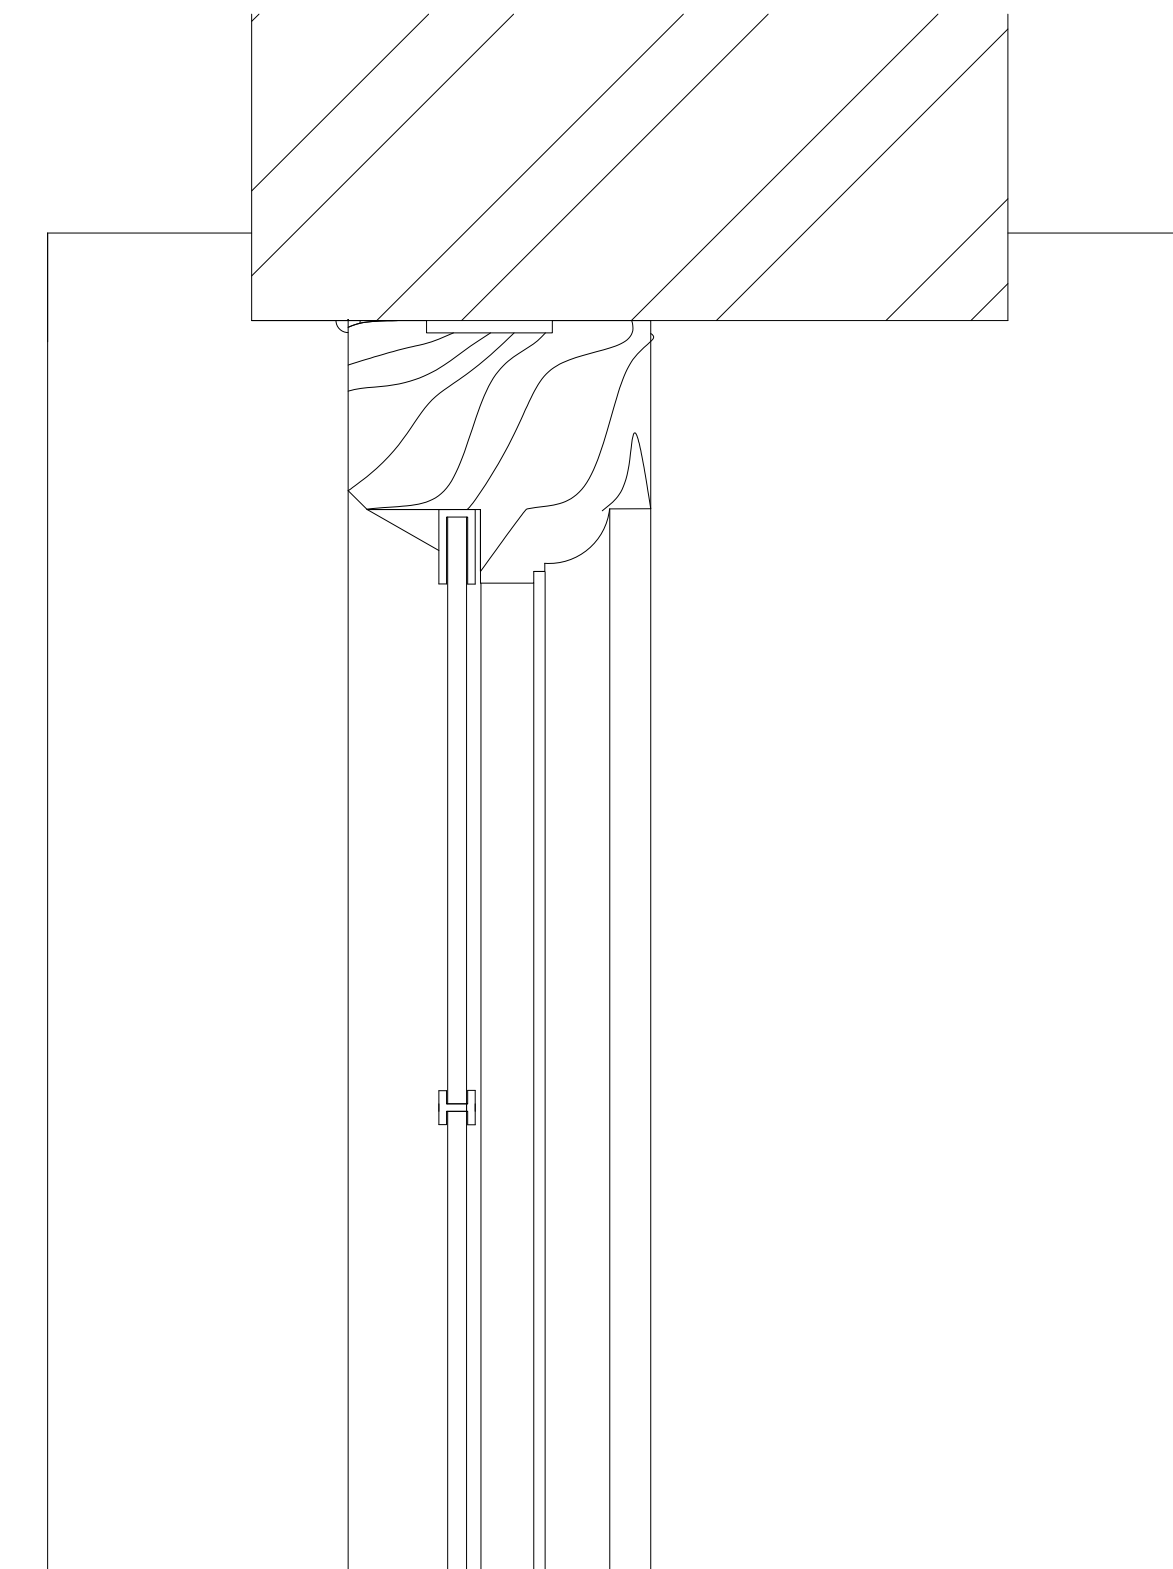


WINDOW JAMB SCALE 1:2
1:2
0 40mm 80mm 120mm 160mm 200mm

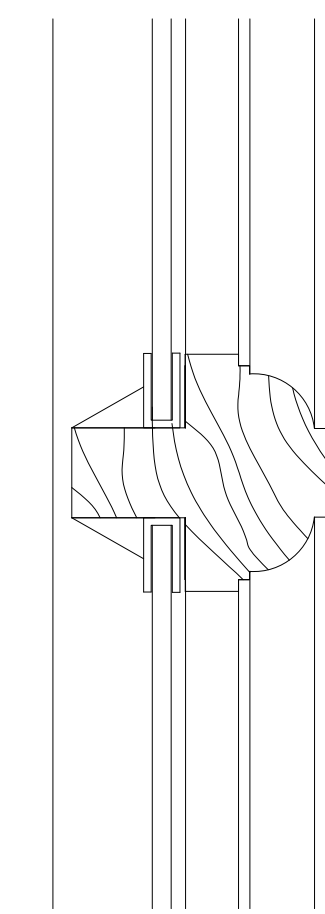


WINDOW MULLION SCALE 1:2
1:2
0 40mm 80mm 120mm 160mm 200mm



EXAMPLE WINDOW

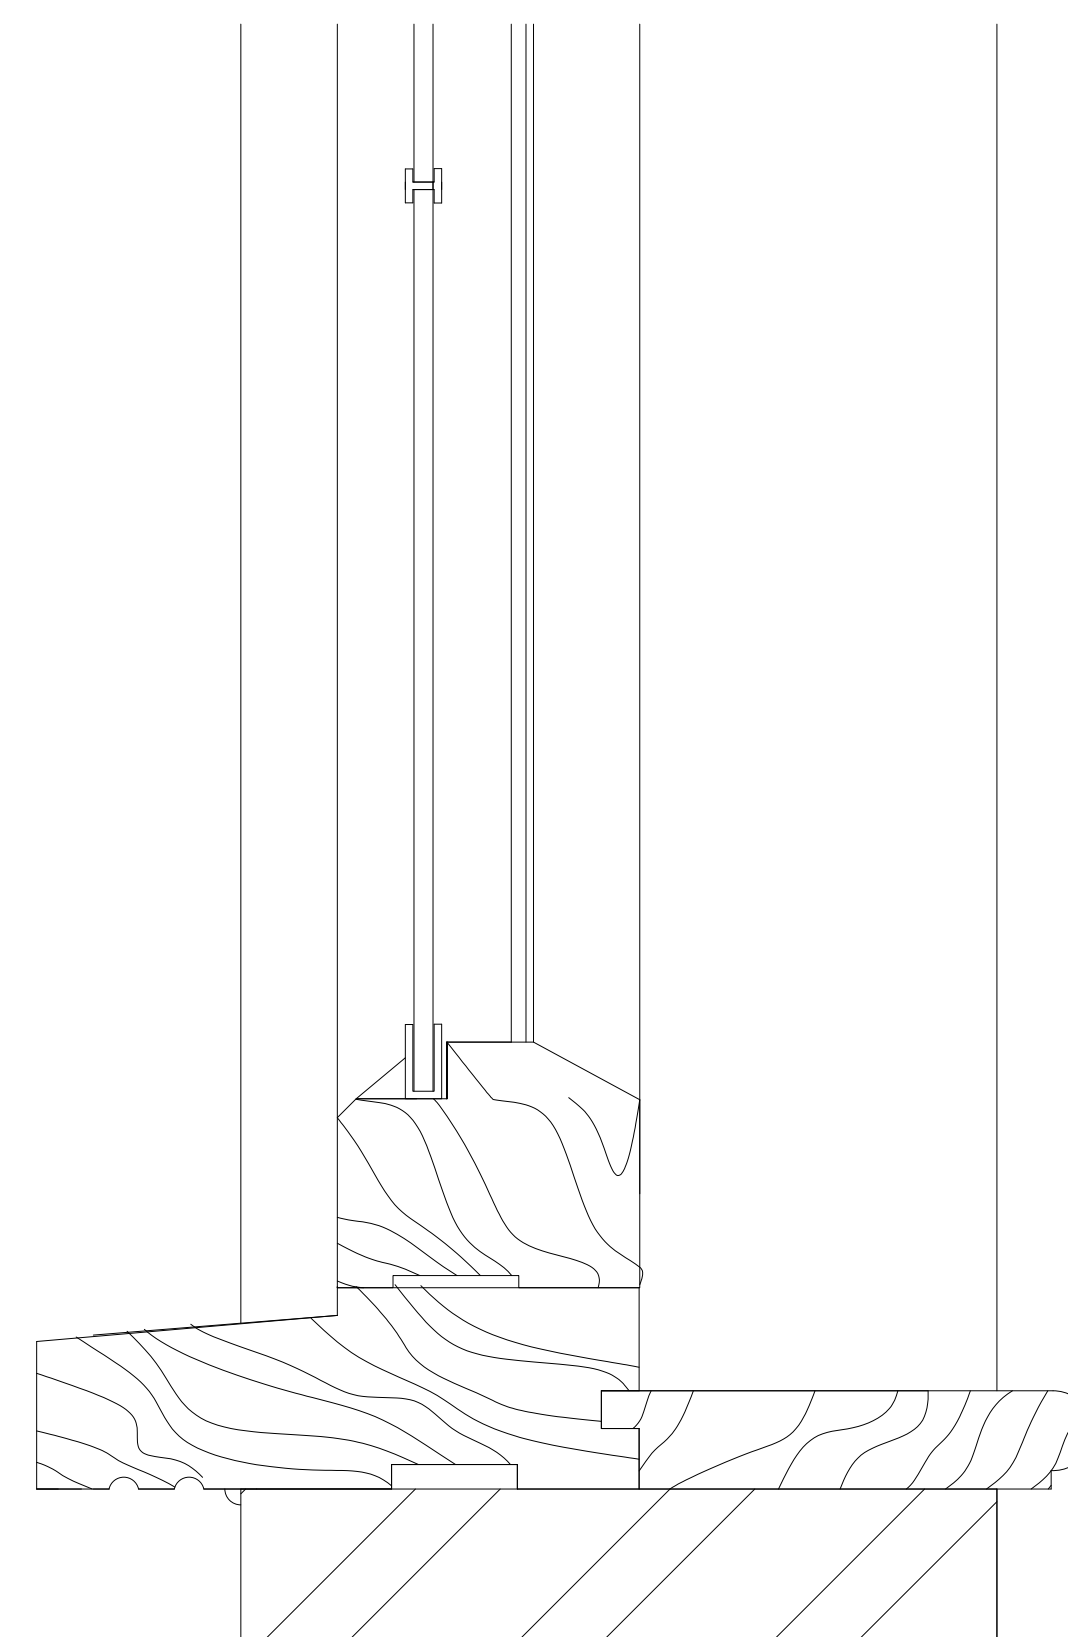

WINDOW CILL SCALE 1:2
1:2
0 40mm 80mm 120mm 160mm 200mm

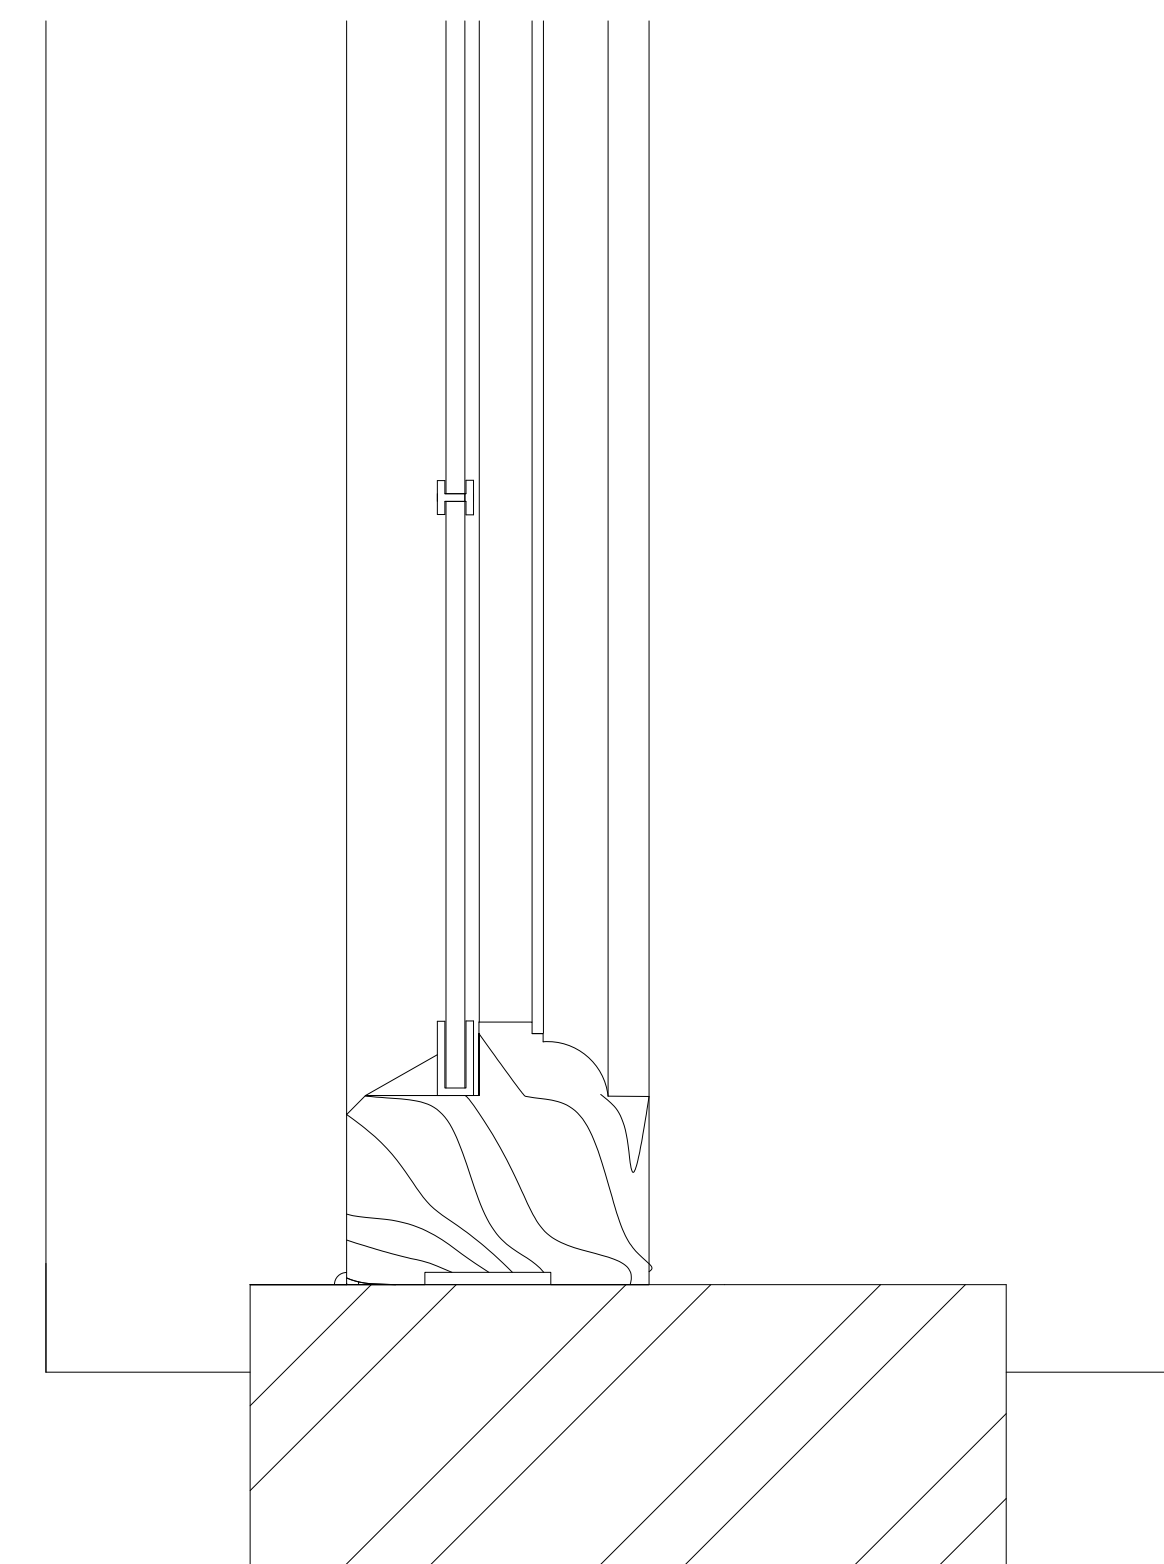

WINDOW JAMB SCALE 1:2
1:2
0 40mm 80mm 120mm 160mm 200mm

NOTES:
THIS DRAWING SHALL NOT BE SCALED
ALL BUILDING WORKS SHALL CONFORM WITH THE CURRENT BUILDING REGULATIONS, THE RELEVANT BRITISH STANDARDS, CODES OF PRACTICE AND ALL RELEVANT STATUTORY REGULATIONS. ALL MATERIALS AND WORKMANSHIP SHALL BE CARRIED OUT IN STRICT ACCORDANCE WITH RELEVANT BRITISH STANDARDS AND MANUFACTURERS SPECIFICATIONS.
ALL DIMENSIONS ARE TO BE CHECKED AND VERIFIED ON SITE PRIOR TO COMMENCEMENT OF WORKS.
ALL ELECTRICAL WORKS TO COMPLY WITH CURRENT IEE REGULATIONS.
SEE ALSO RELEVANT DRAWINGS FROM ANY SPECIALIST WORK OR STRUCTURAL DETAILS.
THIS DRAWING IS THE COPYRIGHT OF MSD ARCHITECTS AND SHALL NOT BE CONDITIONALLY COPIED OR REPRINTED WITHOUT THE PRIOR WRITTEN CONSENT OF MSD ARCHITECTS.
PLEASE NOTE THAT PLANS ARE DRAWN TO THE SCALE SPECIFIED AND CAN BE SCALED FOR PLANNING PURPOSES ONLY.
WE ADVISE THAT IT IS THE DUTY OF THE EMPLOYER/CLIENT TO APPOINT THE NECESSARY CONSULTANTS UNDER THE REQUIREMENTS OF THE CURRENT CDM REGULATIONS 2015. TO INCLUDE THE SEPARATE APPOINTMENT OF A PRINCIPAL CONTRACTOR/DESIGNER IN ACCORDANCE WITH HSE LEGAL REQUIREMENTS. FOR FURTHER INFORMATION REFER TO THE HSE GUIDANCE AT THE FOLLOWING WEBSITE : www.hse.gov.uk.
MARK SELDEN LTD TRADING AS MSD ARCHITECTS



RIBA CHARTERED ARCHITECTS
PLANNING BUILDING REGULATIONS INTERIOR DESIGN
THE OLD LIBRARY DUDLEY ROAD TUNBRIDGE WELLS KENT TN11 1LE
T 01892 440393 E info@msdarchitects.com W www.msdarchitects.co.uk

PROJECT:
EXTENSION AND ALTERATIONS
STREAM FARM,
SUMMERHILL
GOUDHURST
KENT
TN17 1JT

SCALE 1:5 & 1:2 @ A1
PROPOSED WINDOW DETAILS

PURPOSE: PLANNING
DATE: APRIL 2024 DWG NO. 1307 P100
© MSD Architects do not scale from this drawing

ALL DIMENSIONS TO BE CHECKED AND CONFIRMED ON SITE
SUBJECT TO PLANNING & BUILDING CONTROL APPROVAL

STREAM FARM SUMMERHILL GOUDHURST KENT TN17 1JT