

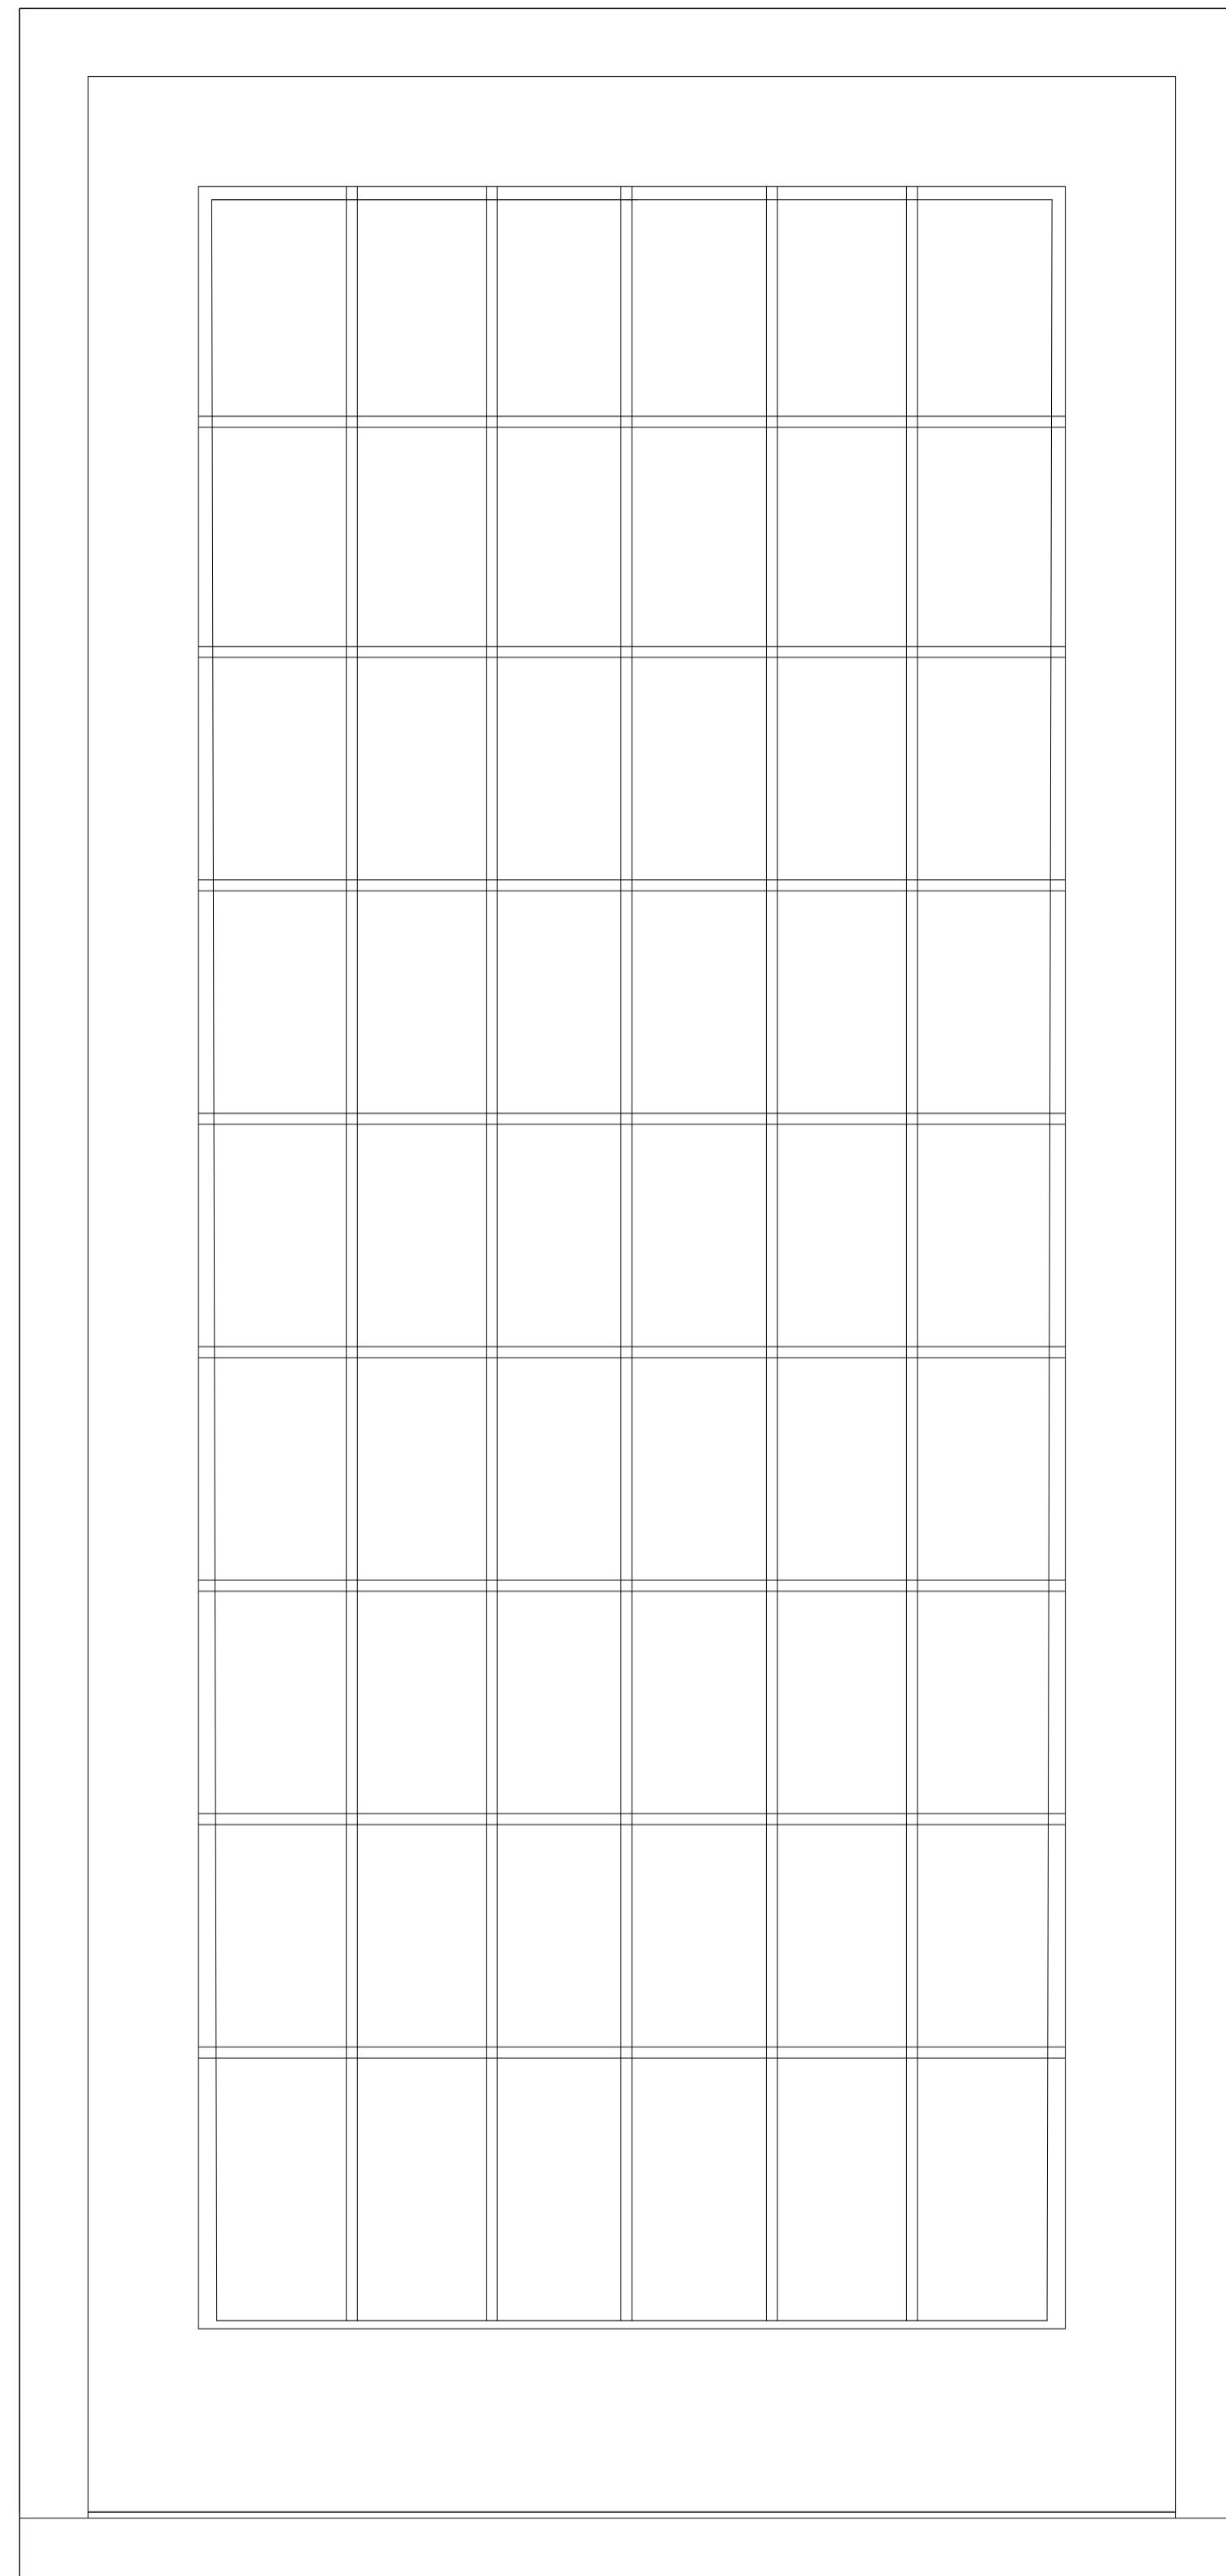


# PLANNING DRAWING DOOR DETAILS


DOOR DETAILING TO MATCH EXISTING

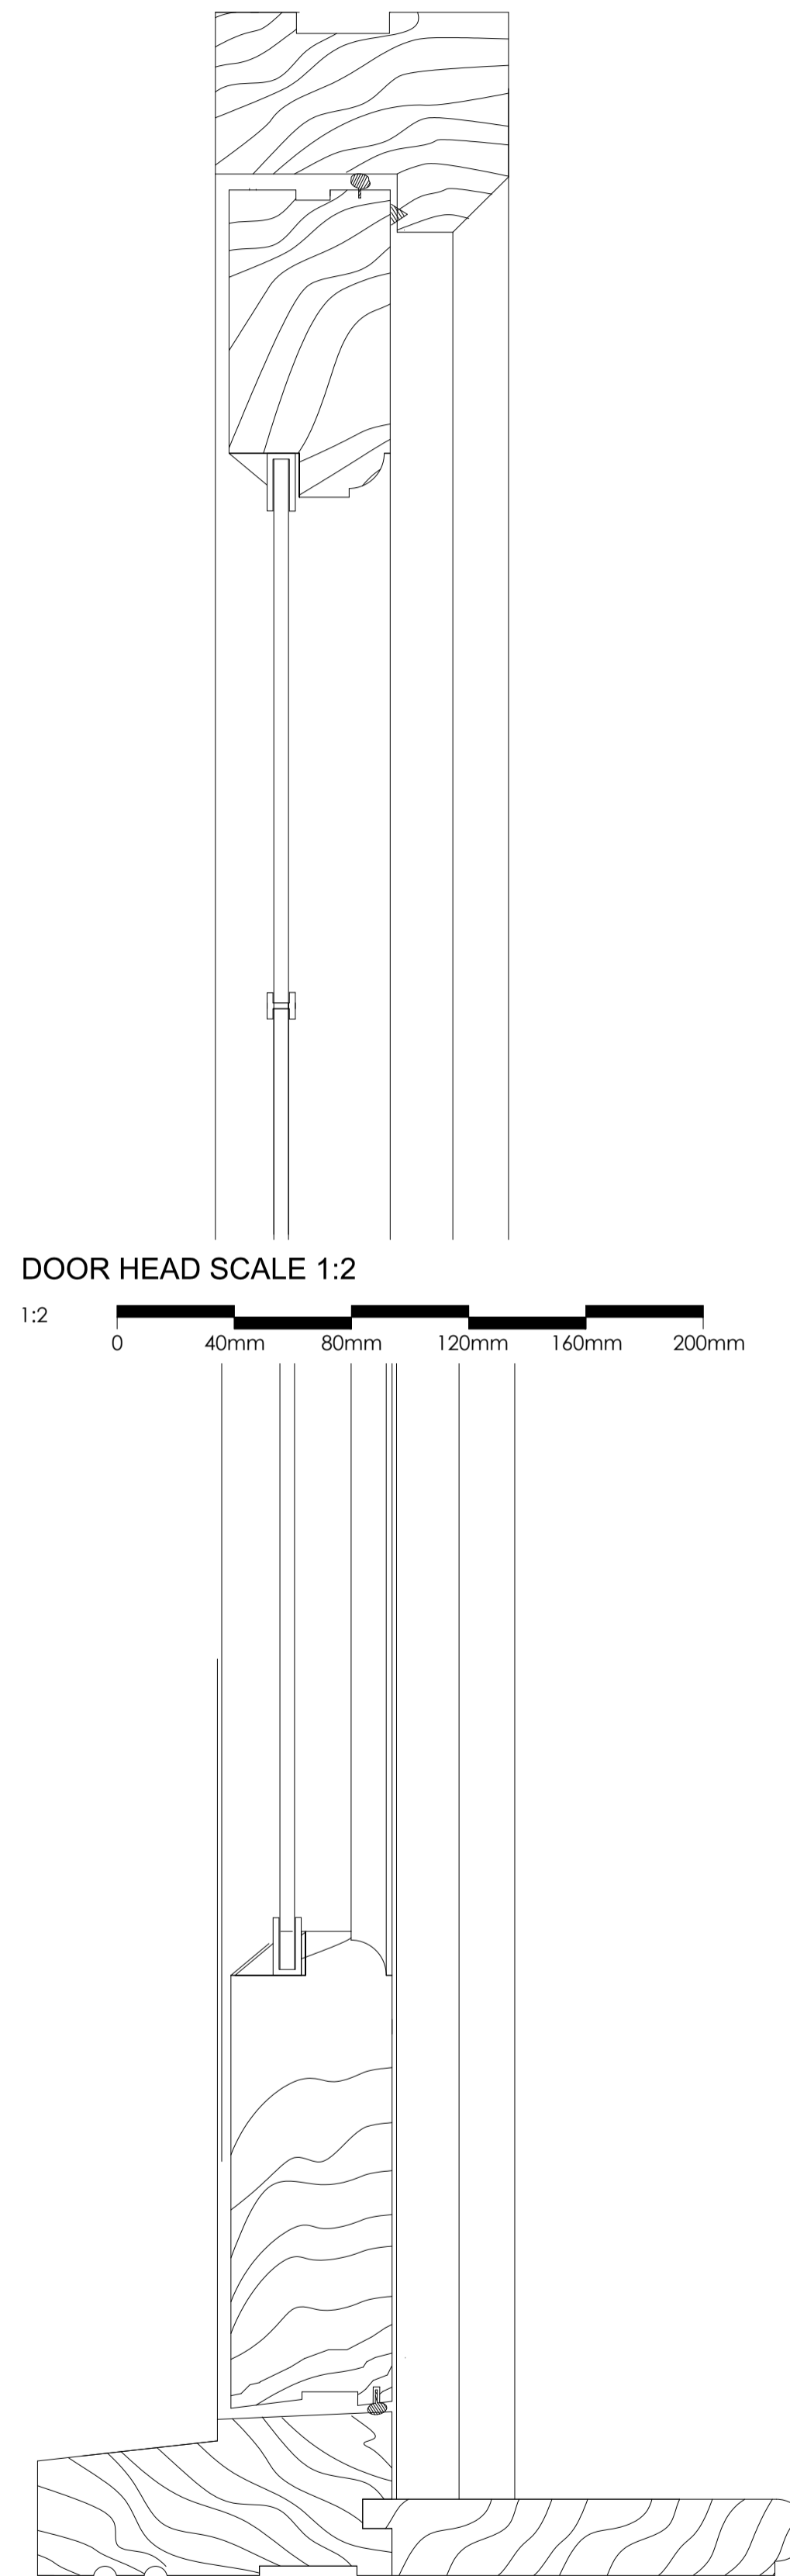



TYPICAL DOOR ELEVATION SCALE 1:5

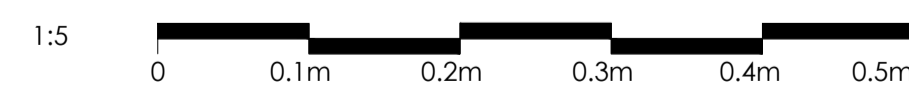


DOOR HEAD SCALE 1:2

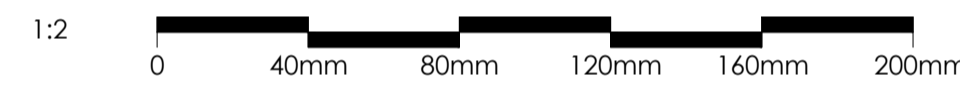


DOOR CILL SCALE 1:2

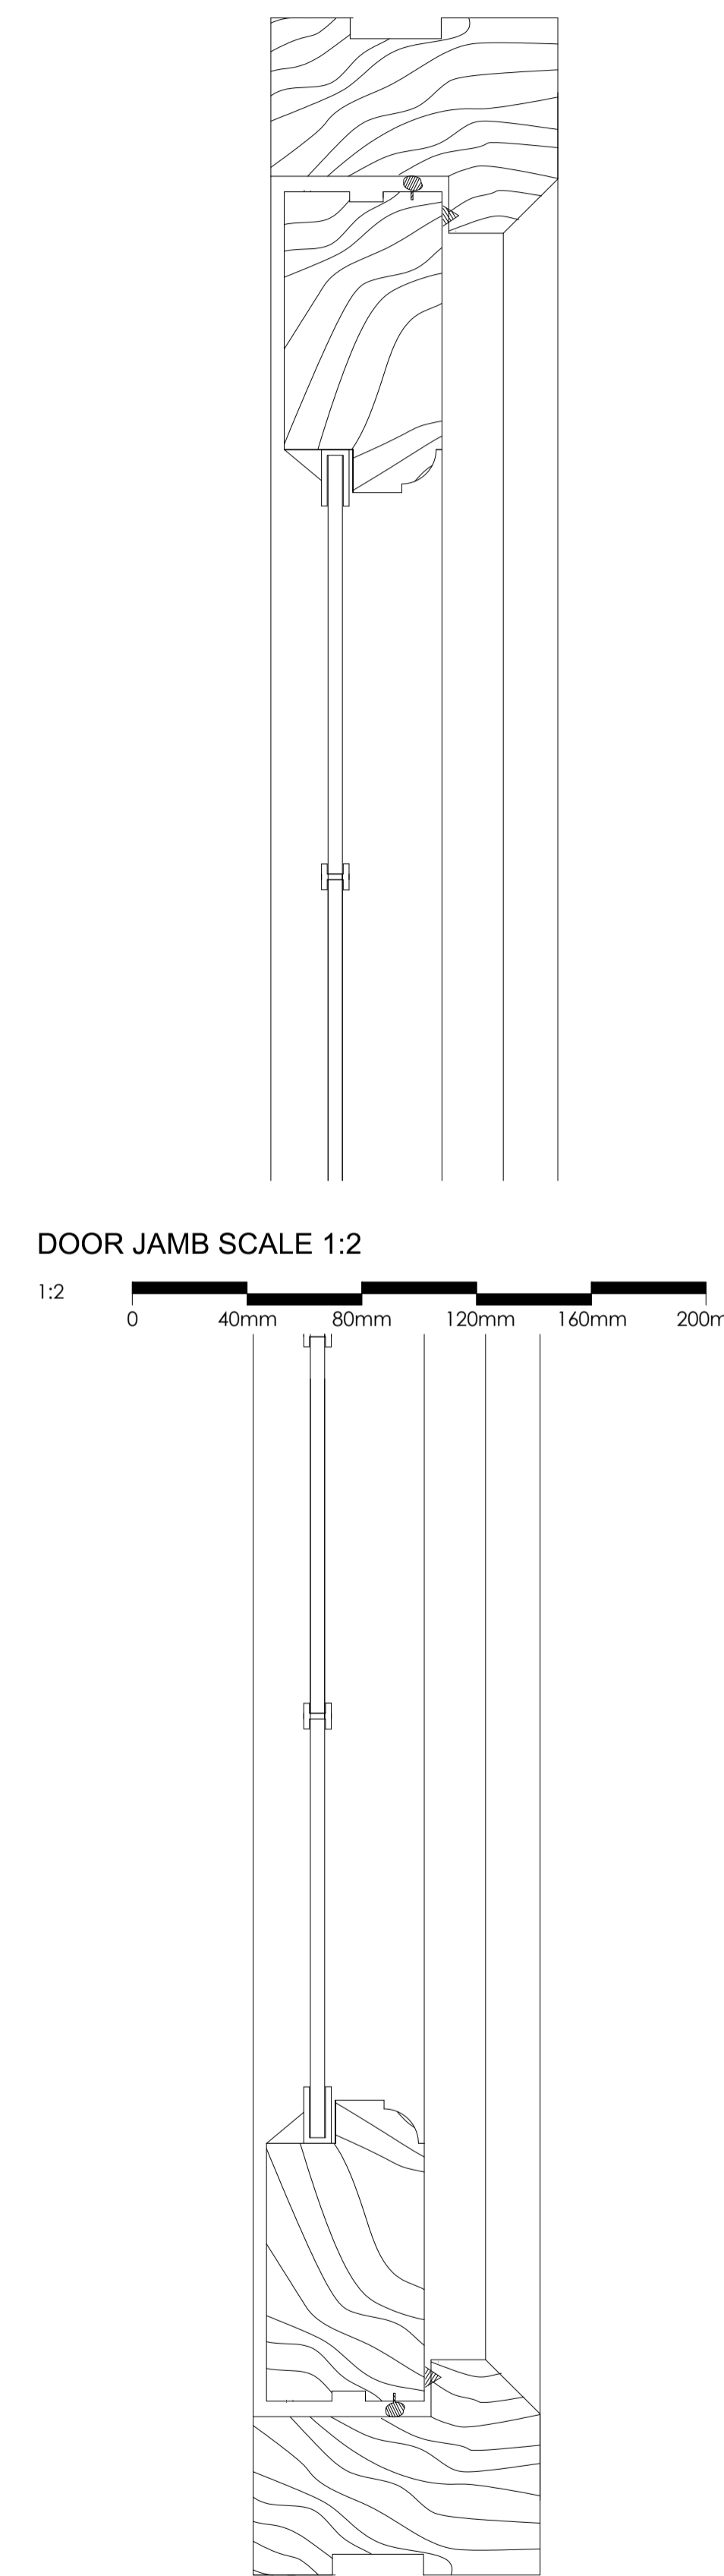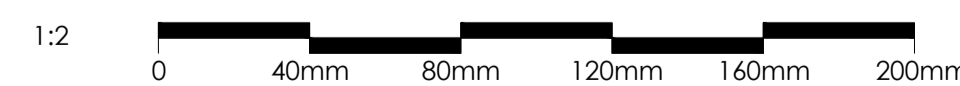

DOOR JAMB SCALE 1:2

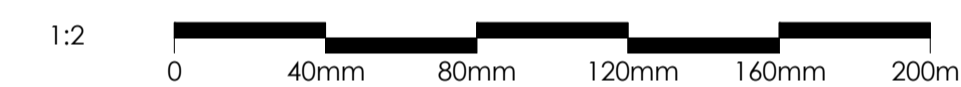

DOOR JAMB SCALE 1:2

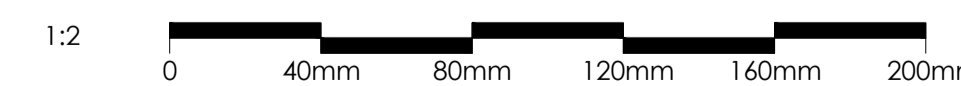

**NOTES:**  
THIS DRAWING SHALL NOT BE SCALED  
ALL BUILDING WORKS SHALL CONFORM WITH THE CURRENT BUILDING REGULATIONS, THE RELEVANT BRITISH STANDARDS, CODES OF PRACTICE AND ALL RELEVANT STATUTORY REGULATIONS. ALL MATERIALS AND WORKMANSHIP SHALL BE CARRIED OUT IN STRICT ACCORDANCE WITH RELEVANT BRITISH STANDARDS AND MANUFACTURERS SPECIFICATIONS.

ALL DIMENSIONS ARE TO BE CHECKED AND VERIFIED ON SITE PRIOR TO COMMENCEMENT OF WORKS.

ALL ELECTRICAL WORKS TO COMPLY WITH CURRENT IEE REGULATIONS.

SEE ALSO RELEVANT DRAWINGS FROM ANY SPECIALIST WORK OR STRUCTURAL DETAILS.

THIS DRAWING IS THE COPYRIGHT OF MSD ARCHITECTS AND SHALL NOT BE CONDITIONALLY COPIED OR REPRINTED WITHOUT THE PRIOR WRITTEN CONSENT OF MSD ARCHITECTS.

PLEASE NOTE THAT PLANS ARE DRAWN TO THE SCALE SPECIFIED AND CAN BE SCALED FOR PLANNING PURPOSES ONLY.

WE ADVISE THAT IT IS THE DUTY OF THE EMPLOYER/CLIENT TO APPOINT THE NECESSARY CONSULTANTS UNDER THE REQUIREMENTS OF THE CURRENT CDM REGULATIONS 2015. TO INCLUDE THE SEPARATE APPOINTMENT OF A PRINCIPAL CONTRACTOR/DESIGNER IN ACCORDANCE WITH HSE LEGAL REQUIREMENTS. FOR FURTHER INFORMATION REFER TO THE HSE GUIDANCE AT THE FOLLOWING WEBSITE : [www.hse.gov.uk](http://www.hse.gov.uk).

MARK SELDEN LTD TRADING AS MSD ARCHITECTS



DOOR EXAMPLE



RIBA CHARTERED ARCHITECTS  
PLANNING BUILDING REGULATIONS INTERIOR DESIGN  
THE OLD LIBRARY DUDLEY ROAD TUNBRIDGE WELLS KENT TN11 1LE  
T 01892 440393 E [info@msdarchitects.com](mailto:info@msdarchitects.com) W [www.msdarchitects.co.uk](http://www.msdarchitects.co.uk)

**PROJECT:**  
**EXTENSION AND ALTERATIONS**  
STREAM FARM,  
SUMMERHILL  
GOUDHURST  
KENT  
TN17 1JT

SCALE 1:5 & 1:2 @ A1  
PROPOSED DOOR DETAILS

PURPOSE: PLANNING  
DATE: APRIL 2024 DWG NO. 1307 P101  
© MSD Architects do not scale from this drawing

ALL DIMENSIONS TO BE CHECKED AND CONFIRMED ON SITE  
SUBJECT TO PLANNING & BUILDING CONTROL APPROVAL

STREAM FARM SUMMERHILL GOUDHURST KENT TN17 1JT