



**EXISTING SECTION AA**  
SCALE 1 : 100

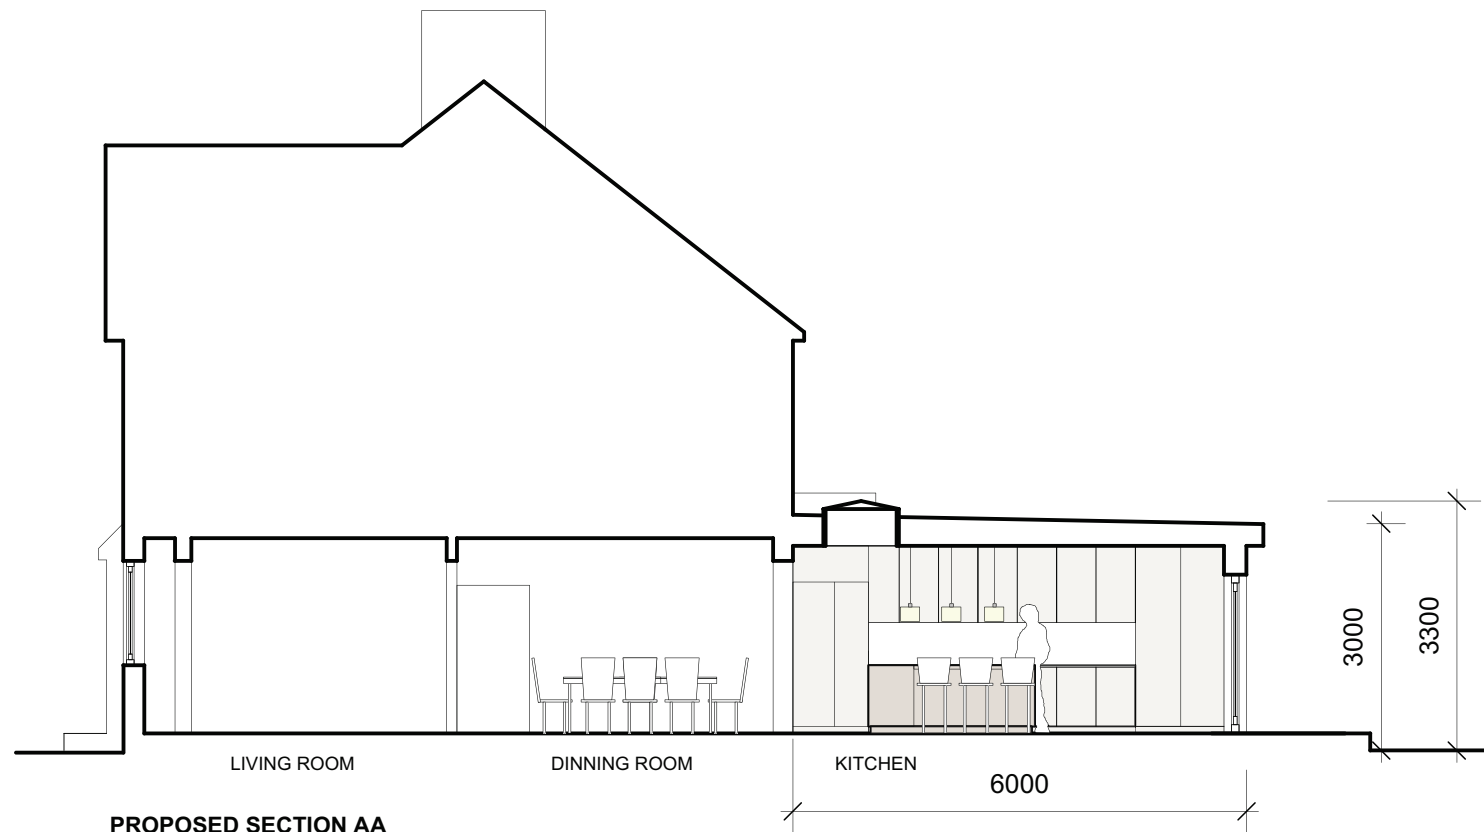

**PROPOSED SECTION AA**  
SCALE 1 : 100

ALL NEW MATERIAL TO MATCH EXISTING

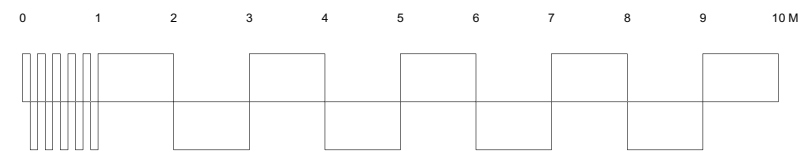

**NOTES.**

-CONTRACTOR TO CHECK ALL DIMENSIONS ON SITE AND NOT SCALED FROM THE DRAWINGS

-THE CONTRACTOR MUST ADVISE ON ALL DETAILS TO ENSURE STABILITY AND STRENGTH OF CONSTRUCTION ALL MATERIALS TO BE MATCHED AND BALANCED AS APPROPRIATE.

-THE WORKS SHALL BE UNDERTAKEN IN ACCORDANCE WITH CURRENT HEALTH AND SAFETY LEGISLATION.

ALL NEW STEELWORK TO STRUCTURAL ENGINEER'S DESIGN AND SPECIFICATION.

ISSUE	DATE	DESCRIPTION
DESIGN	ALEKSANDRA PASOWICZ-LIS Architecture Design Planning 07832288064 ataleroles@gmail.com	
SITE ADDRESS	25 BARNHAM ROAD, GREENFORD, MIDDLESEX UB6 9LR	
JOB NAME	PROPOSED BACK AND SIDE EXTENSION.	
DRAWING NAME	EXISTING AND PROPOSED SECTIONS	
STATUS	LAWFUL DEVELOPMENT CERTIFICATE	
JOB N°	75	DRAWING N° <b>E102 / A202</b> <b>A</b>
DATE	MARCH 2024	SCALE 1:100 @ A3