


- NOTE
1. DRAWINGS MUST NOT BE SCALED; WORK ONLY TO FIGURED DIMENSIONS
  2. CHECK ALL DIMENSIONS ON SITE BEFORE ORDERING MATERIALS OR PUTTING WORK IN HAND
  3. SHOP DRAWINGS OF MANUFACTURED ITEMS MUST BE APPROVED BY THE ARCHITECTS BEFORE WORK IS PUT IN HAND
  4. DIMENSIONS MUST BE VERIFIED ON SITE BEFORE PREPARATION OF SHOP DRAWINGS
  5. THE ARCHITECT MUST BE NOTIFIED OF ANY DISCREPANCIES IMMEDIATELY
  6. IF IN DOUBT ASK!

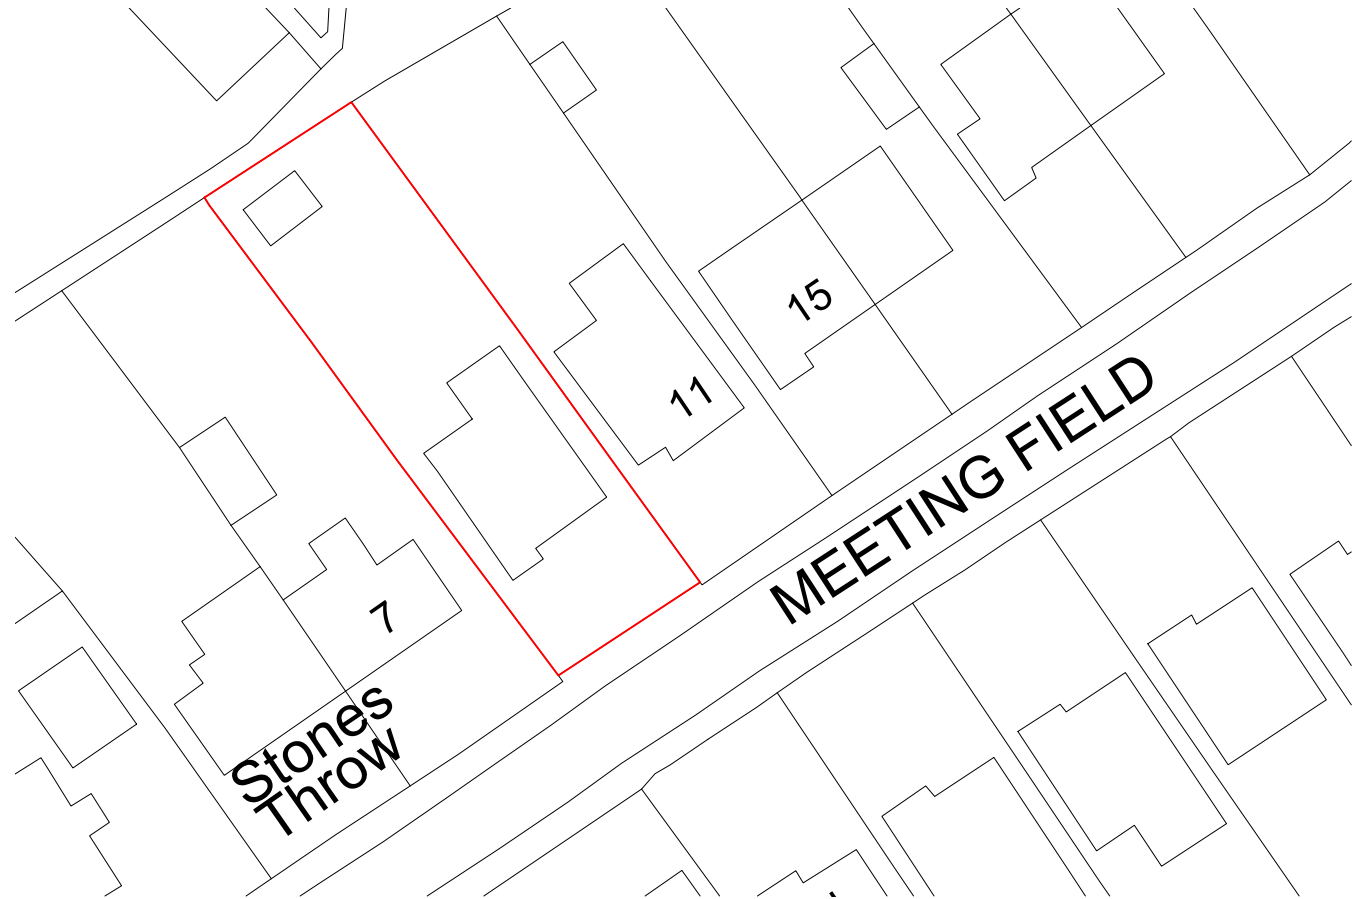

Existing Block Plan  
Scale: 1:500






Proposed Block Plan  
Scale: 1:500



Ordnance Survey, (c) Crown Copyright 2024. All rights reserved. Licence number 100022432

Location Plan  
Scale: 1:1250

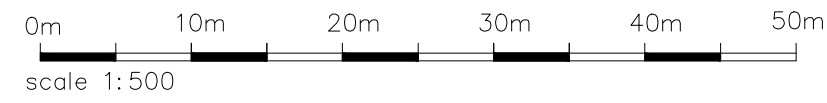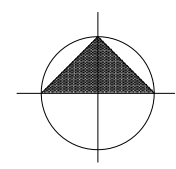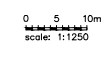

P1 08:05:24 Submitted for Prior Approval  
revisions

# PLANNING

drawing title <b>Site Location Plan Existing Block Plans</b>		<b>MORE THAN PRETTY PICTURES ARCHITECTS</b> tel: 07969355994 matthew@mtppa.co.uk				
client <b>Mr &amp; Mrs Morris</b>	job title <b>9 Meeting Field Long Melford</b>	scale <b>Noted@A3</b>	drawn <b>MS</b>	date <b>May 24</b>	sheet/layout number <b>24-107-SP-099</b>	rev <b>P1</b>