
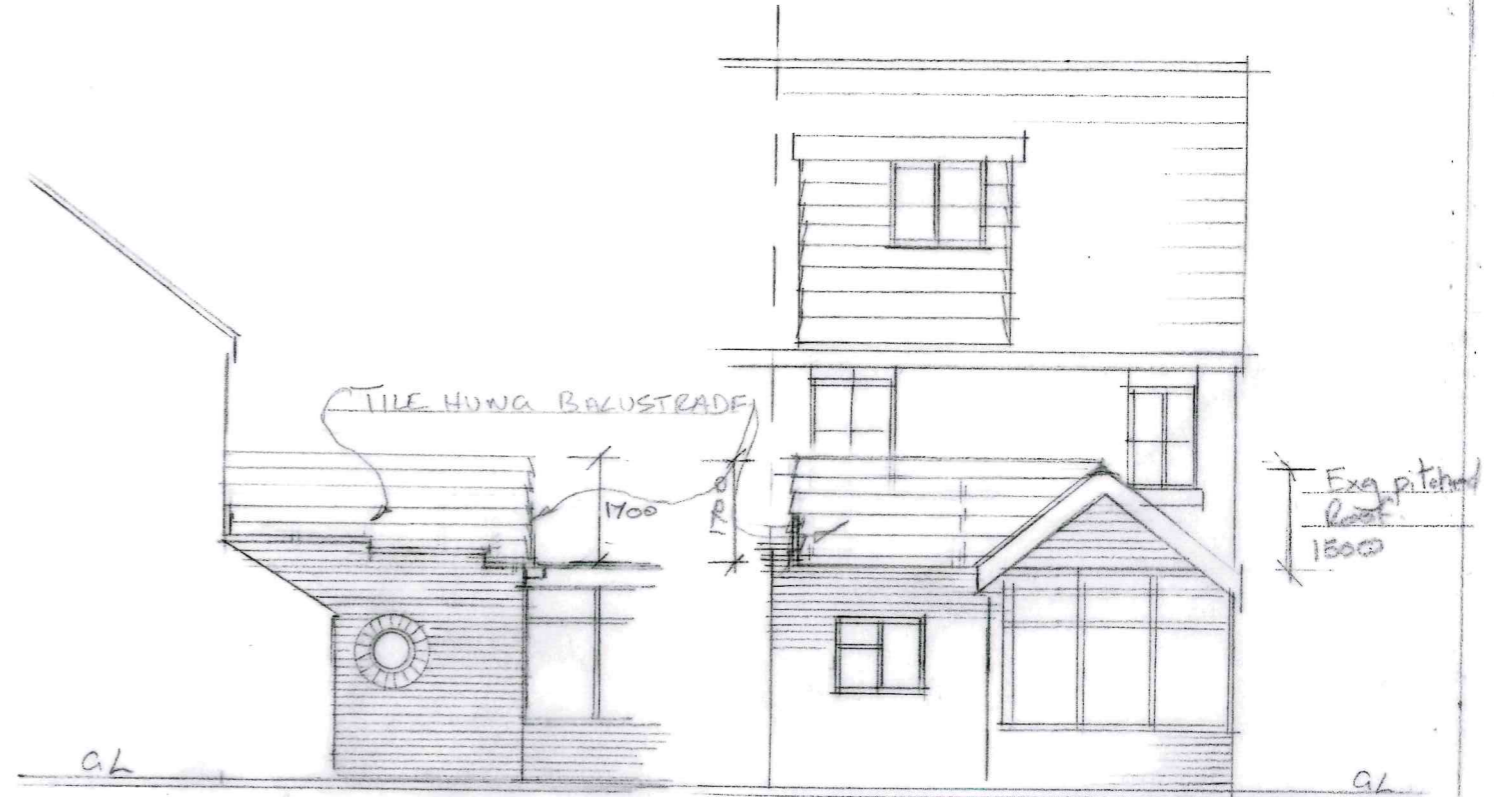


DEA NO PD/1093/1 RevD 25/03/24

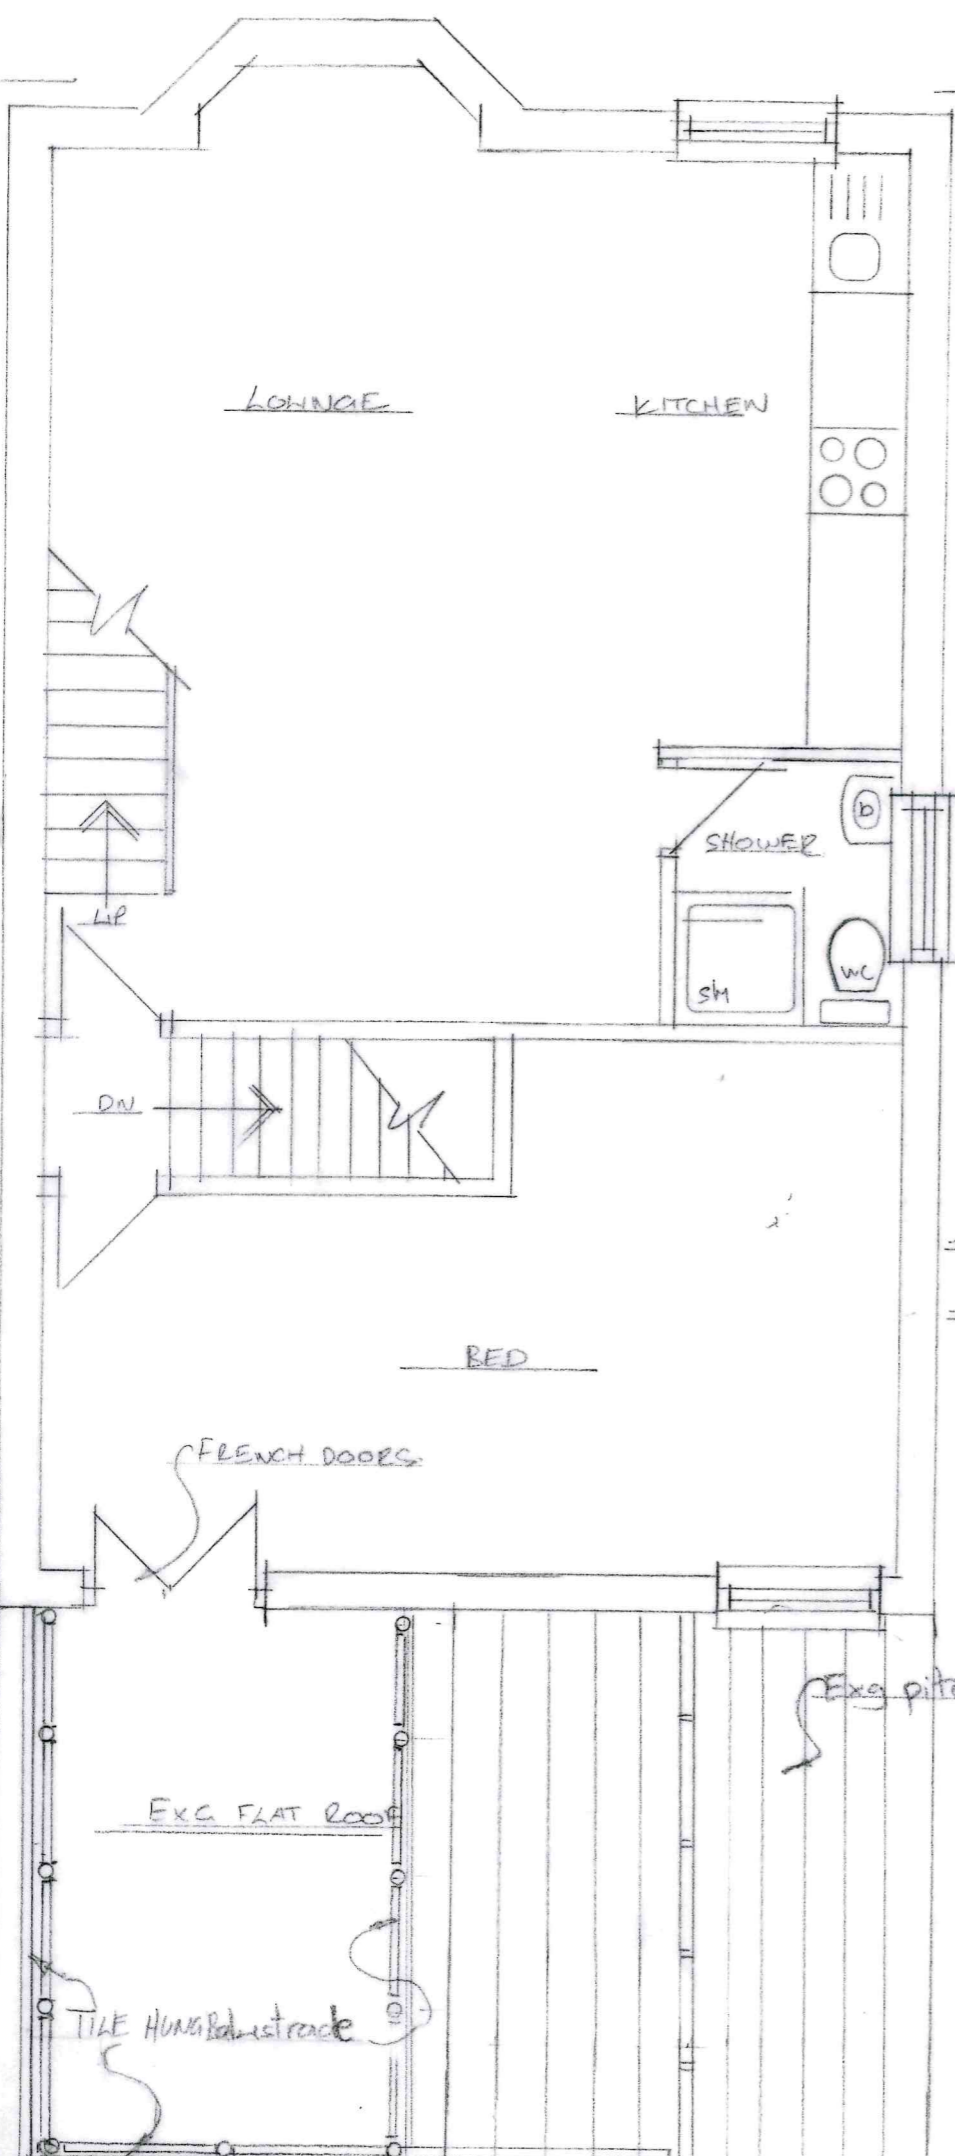

SIDE ELEVATION 1:100

REAR ELEVATION 1:100

1ST FLOOR PLAN 1:50 @ A3

Scale 0 1 2 3



SIDE ELEVATION 1:100 @ A3 0 1 2 3 4 5