

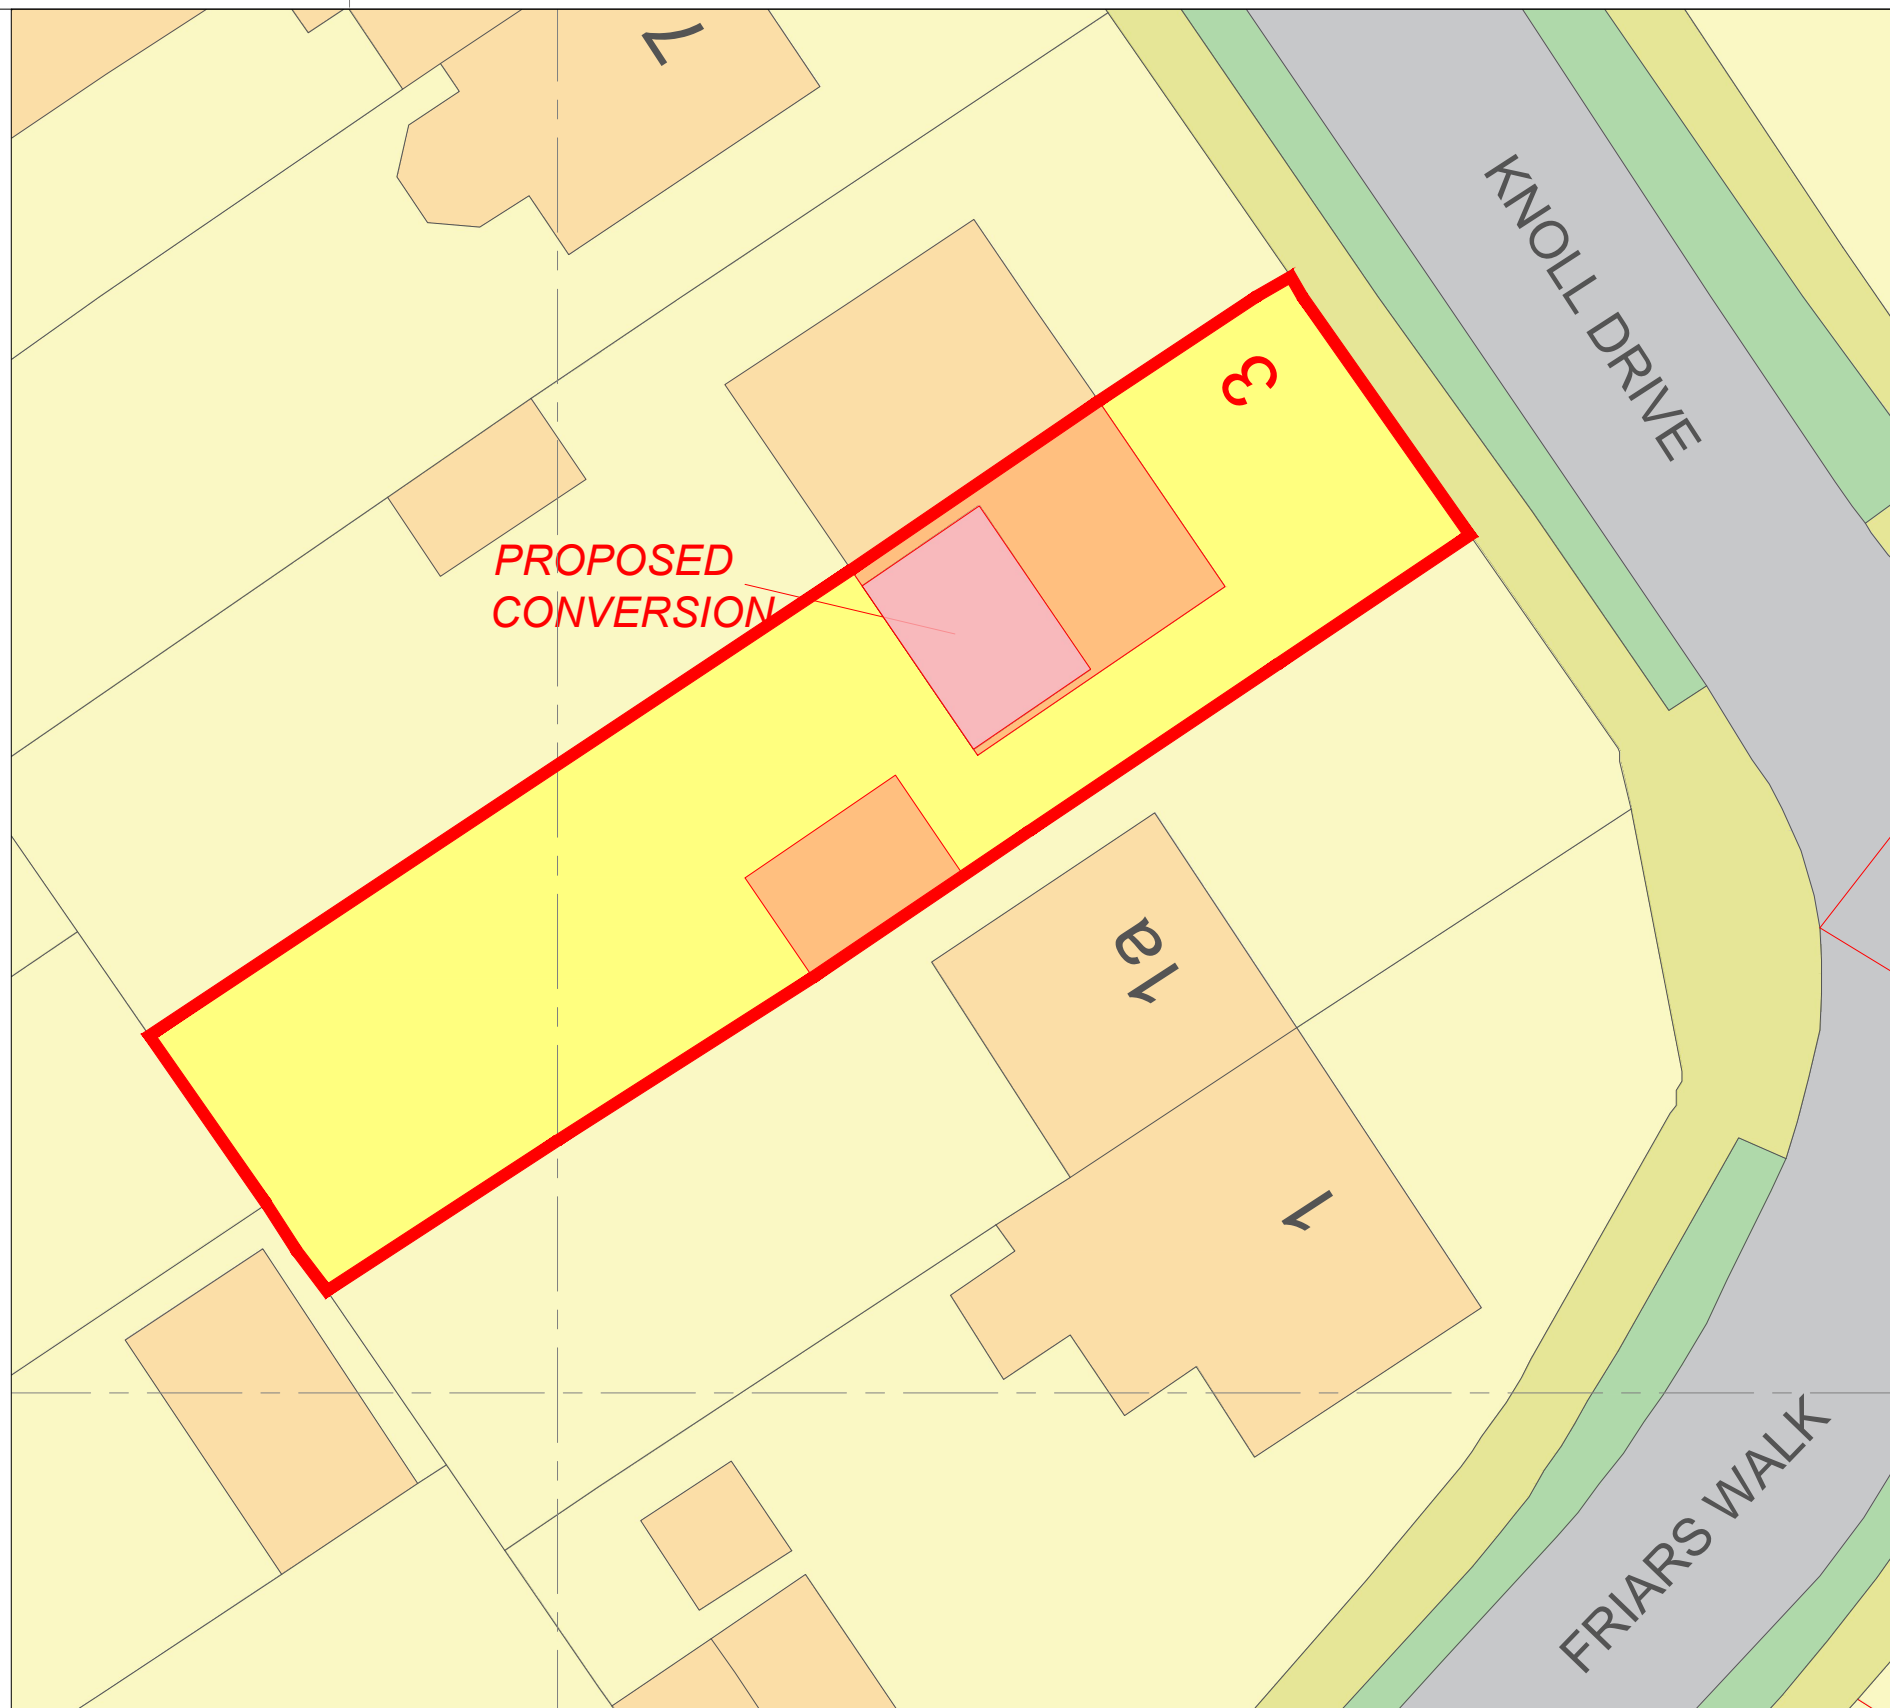
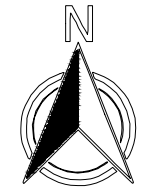


A LOCATION PLANS
Scale=1:1250

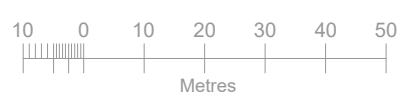

B BLOCK PLAN
Scale=1:200

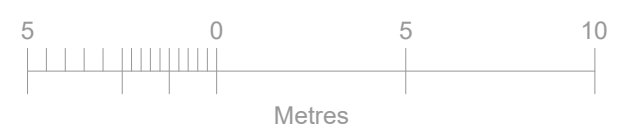

REV	DATE	DRWN	CHKD

NOTES/REV.

All dimensions shown to be checked on site.
This drawing is copyright of DVL

DVL ■ architectural design ■ design&construct ■ building construct

131 Ashwood Road ■ Potters Bar, Hertfordshire ■ EN6 2QD

T: 01277 280101 ■ E: office@dobravilla.com ■ E: studio@designandarchitecture.co.uk

Web: designandarchitecture.co.uk ■ Facebook.com/ ■ Twitter: @

INFORMATION

ISSUE REASON:
APPROVAL

SCALE **@A3**

DATE **05/24**

DRAWN **MC**

CHECKED **MC**

CLIENT **Lukasz Gryzbon, 3 Knoll Drive, Southgate, London, N14 5LU**

PROJECT **Loft Conversion with Rear Dormer**

DRAWING TITLE **Location and Block Plan**

DRAWING NUMBER **J24 03.PD-01**

REVISION **C**

