


**PROPOSED SECTION AA**

STAIRCASE:  
 RISER : 198  
 MIN GOING : 220  
 GOING : 260  
 PITCHED ANGLE: 42  
 HAND RAIL HT: 940

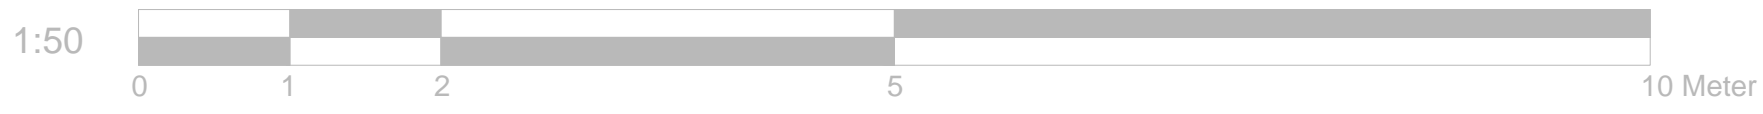

REFERENCE DRAWINGS	<b>GENERAL NOTES</b> This drawing is for planning use only do not use this drawing for any purpose other than that for which it was issued. Structural Design and Building Control Approval is required before construction commences. This drawing is subject to copyright do not reproduce this drawing without prior permission.	No DATE REVISION BY CHK	CONSULTANT  CIVIL ENGINEERS STRUCTURAL ENGINEERS ARCHITECTURAL DESIGNERS Contact: 07947249323	DRAWN ZM CHECKED A.R PROJECT NO.	CLIENT/PROJECT <b>14 EVELYN ROAD</b> TITLE <b>PROPOSED SECTION AA</b>	DRAWING No. <b>D10</b> SCALE: 1:50 @A3 DATE: 18-05-2023