



Rear (South)

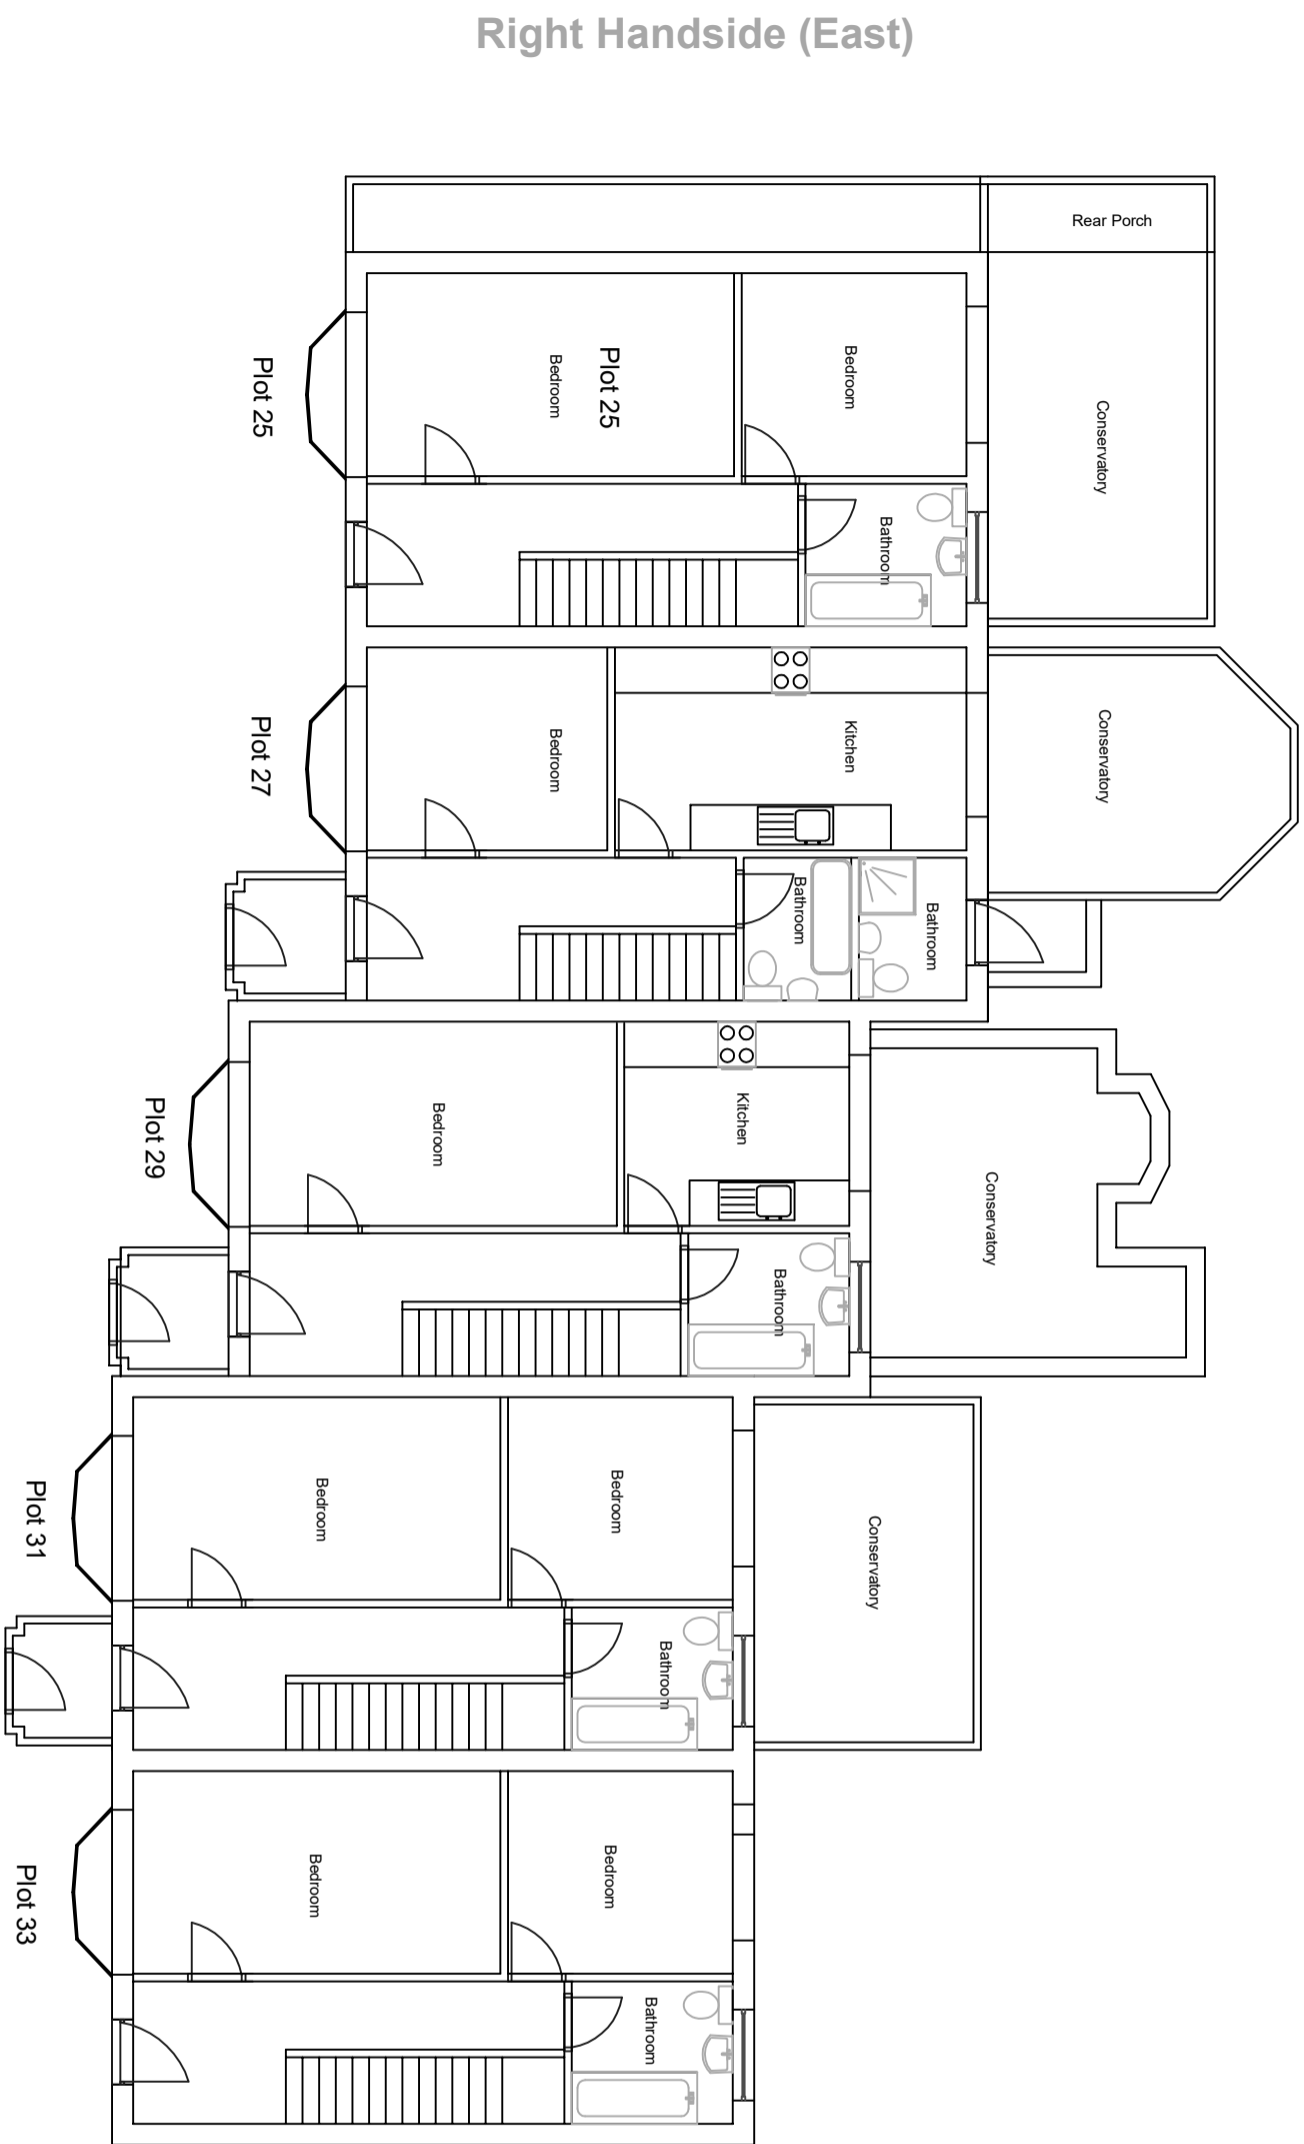

Left Handside (West)

Front (North)

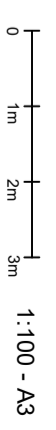

Rev	By	Description	Date	Client	Status
				Planning	Approval
AJS DESIGN SOLUTIONS 37 Hillfield Road, Selsey West Sussex PO20 0LB T: 07834 316 010 E: enquiries@ajsdesignsolutions.co.uk				Project 23 Seal Road Selsey West Sussex Drawing Title Existing Ground Floor Layout	Scale 1:100 - A3 Job No. Mar 15-22 Drawing No. 1
				Date 10th May 2022 Drawn By AJS Revision	THIS DRAWING IS SUBJECT TO COPYRIGHT AND SHOULD THEREFORE NOT BE REPRODUCED WITHOUT PRIOR CONSENT OF AJS DESIGN SOLUTIONS.