


Rear (South)

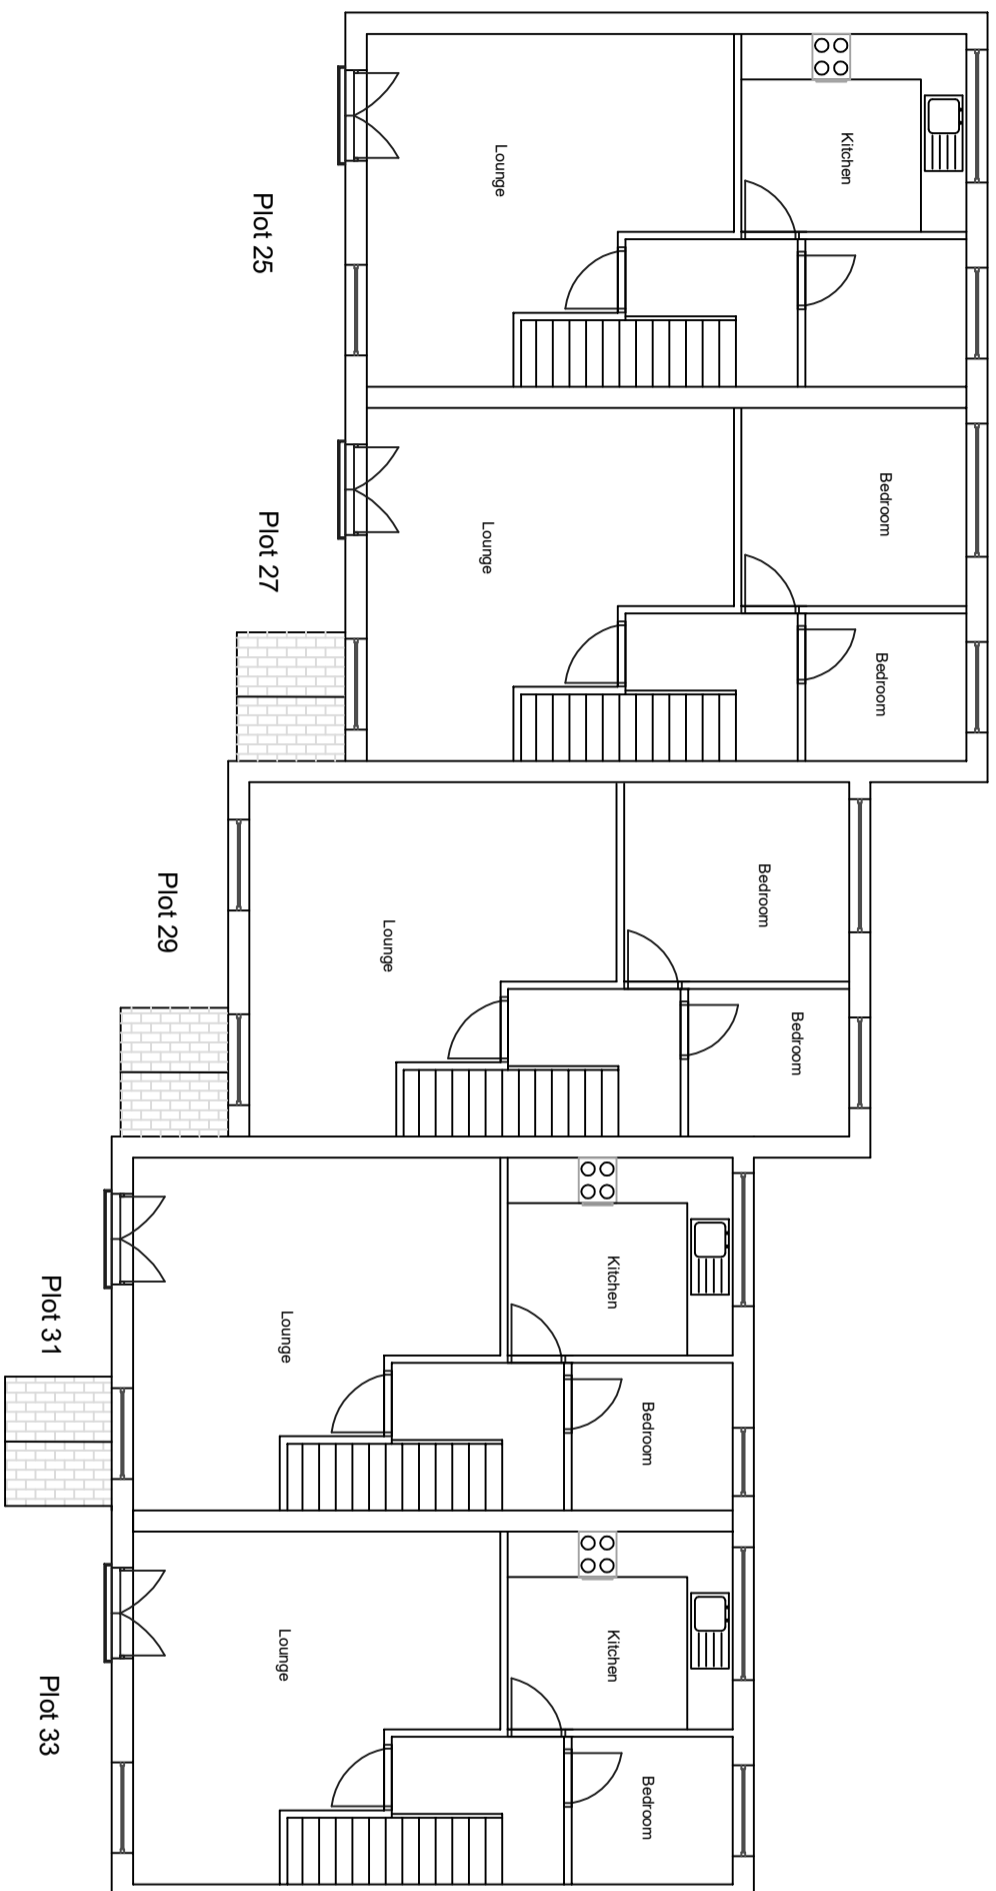

Right Handside (East)

Front (North)

0 1m 2m 3m 1:100 - A3

Rev	By	Description	Date	Client	Status
				Planning	Approval

AJS DESIGN SOLUTIONS  
 37 Hillfield Road, Seisey  
 West Sussex PO20 0LB  
 T: 07834 316 010  
 E: enquiries@ajsdesignsolutions.co.uk

Project 23 Seal Road  
 Seisey  
 West Sussex

Drawing Title Existing First Floor Layout

Scale	1:100 - A3	Date	10th May 2022
Job No.	Mar 15-22	Drawn By	AJS
Drawing No.	2	Revision	

THIS DRAWING IS SUBJECT TO COPYRIGHT AND SHOULD THEREFORE NOT BE REPRODUCED WITHOUT PRIOR CONSENT OF AJS DESIGN SOLUTIONS.