


Existing Side Elevation 1



1:50

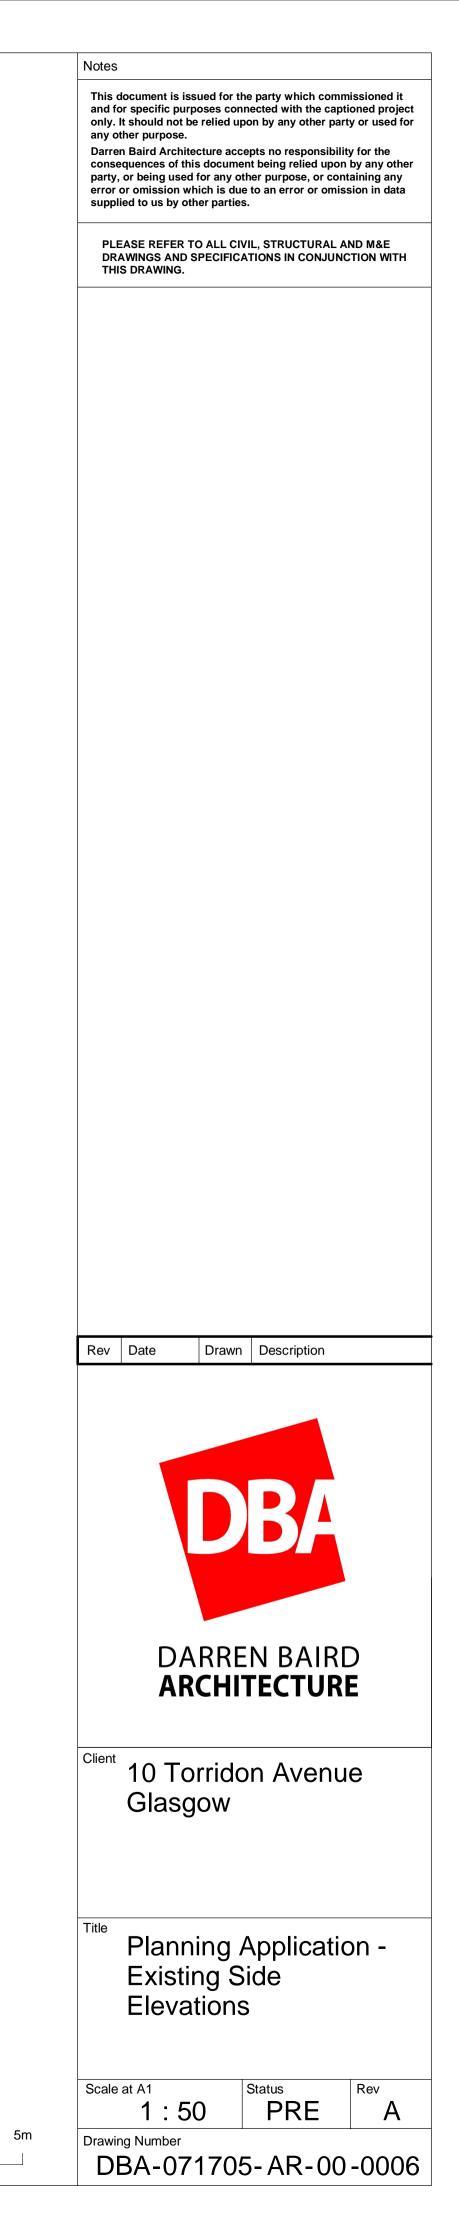

2m	