


Existing Ground Floor Plan

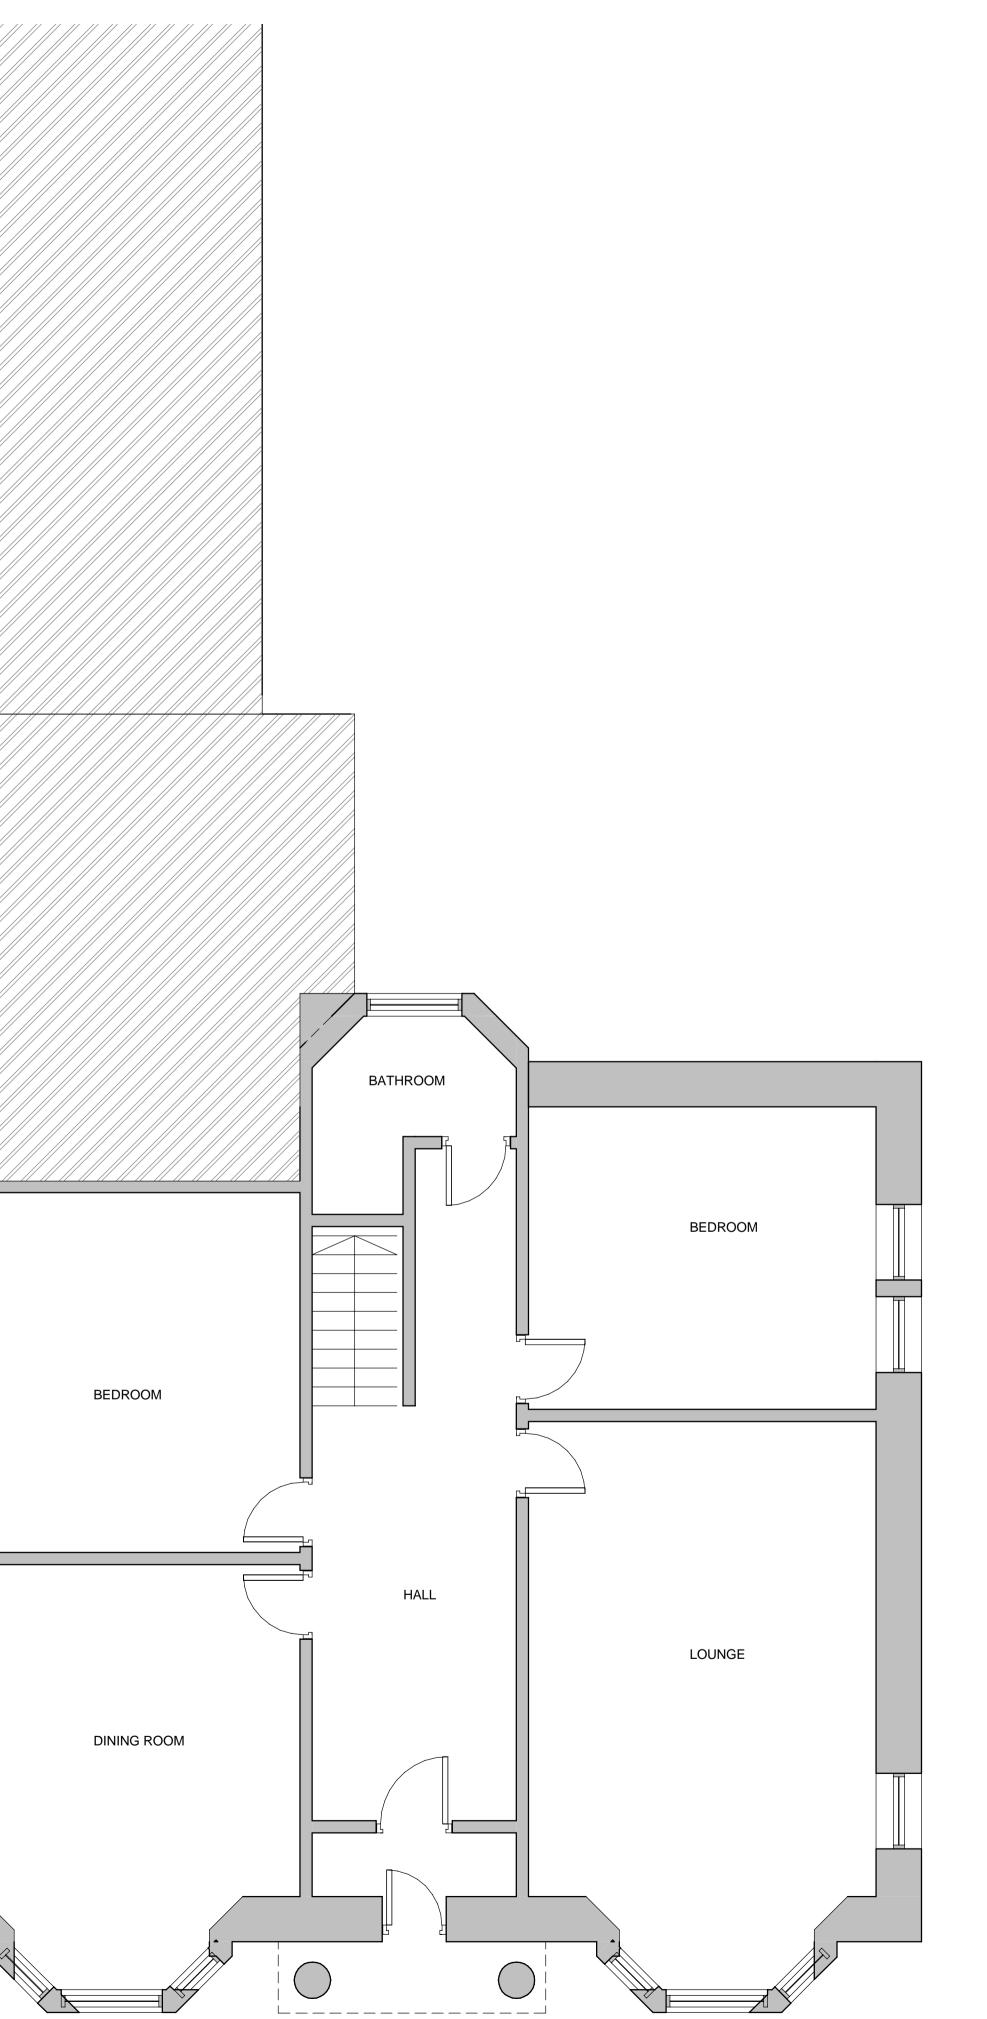

0 1:50

0

