


Project:	EXTENSIONS AND ALTERATIONS		
Address:	4 SWAN COTTAGES, SOWERBY ROAD, SOWERBY, PRESTON		
Client:	MR. J. & MRS. L. WILSON		
SCALE:	1:50	DRWG NO.	24-1314-4
		DATE:	FEB. '24


**PHIL WALSH** *Architectural Services*  
 1 Regent Park, Fulwood, Preston PR2 9WX  
 e-mail: pwplans@gmail.com Tel. 07974 553991

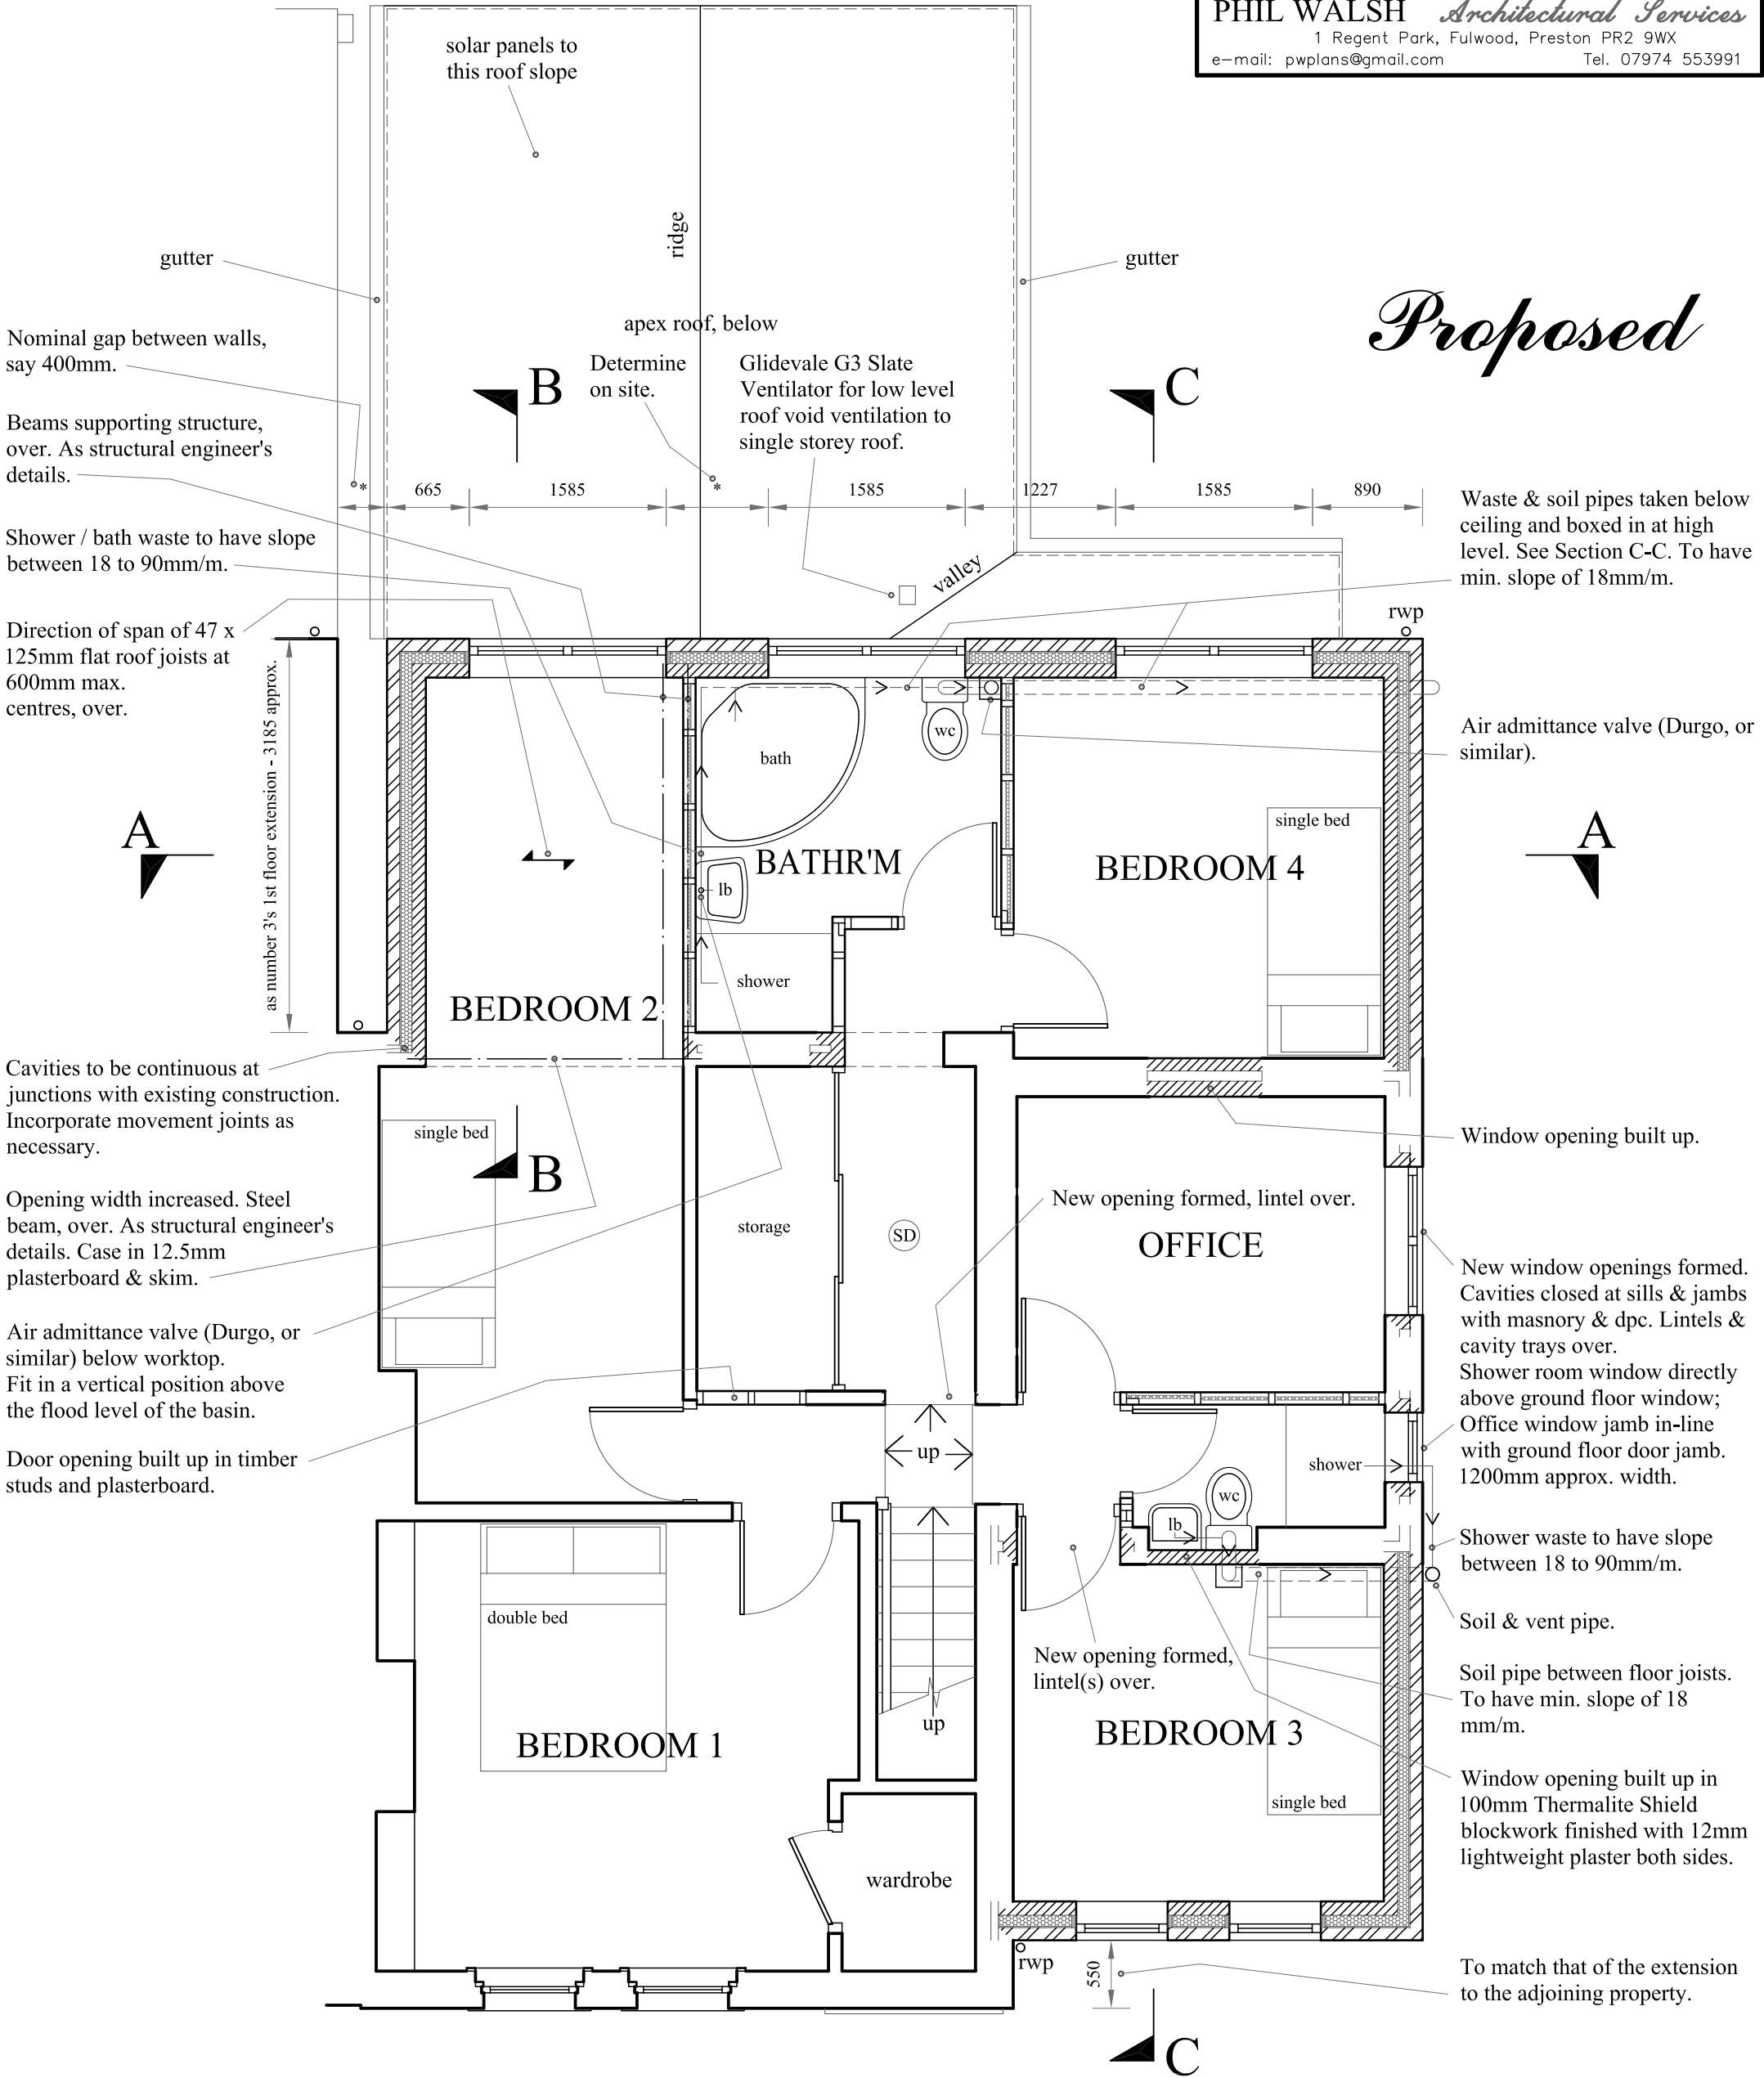

*Proposed*

# FIRST FLOOR PLAN

TO BE READ IN CONJUNCTION WITH 'ADDITIONAL NOTES & SPECIFICATIONS' DOCUMENT

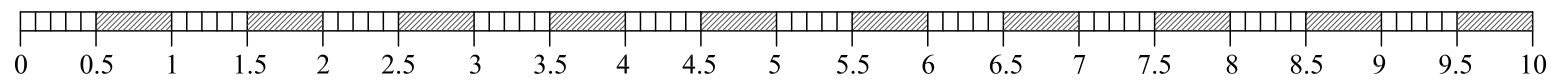

SCALE (metres)

PAPER SIZE: A3