



extension
to number 3

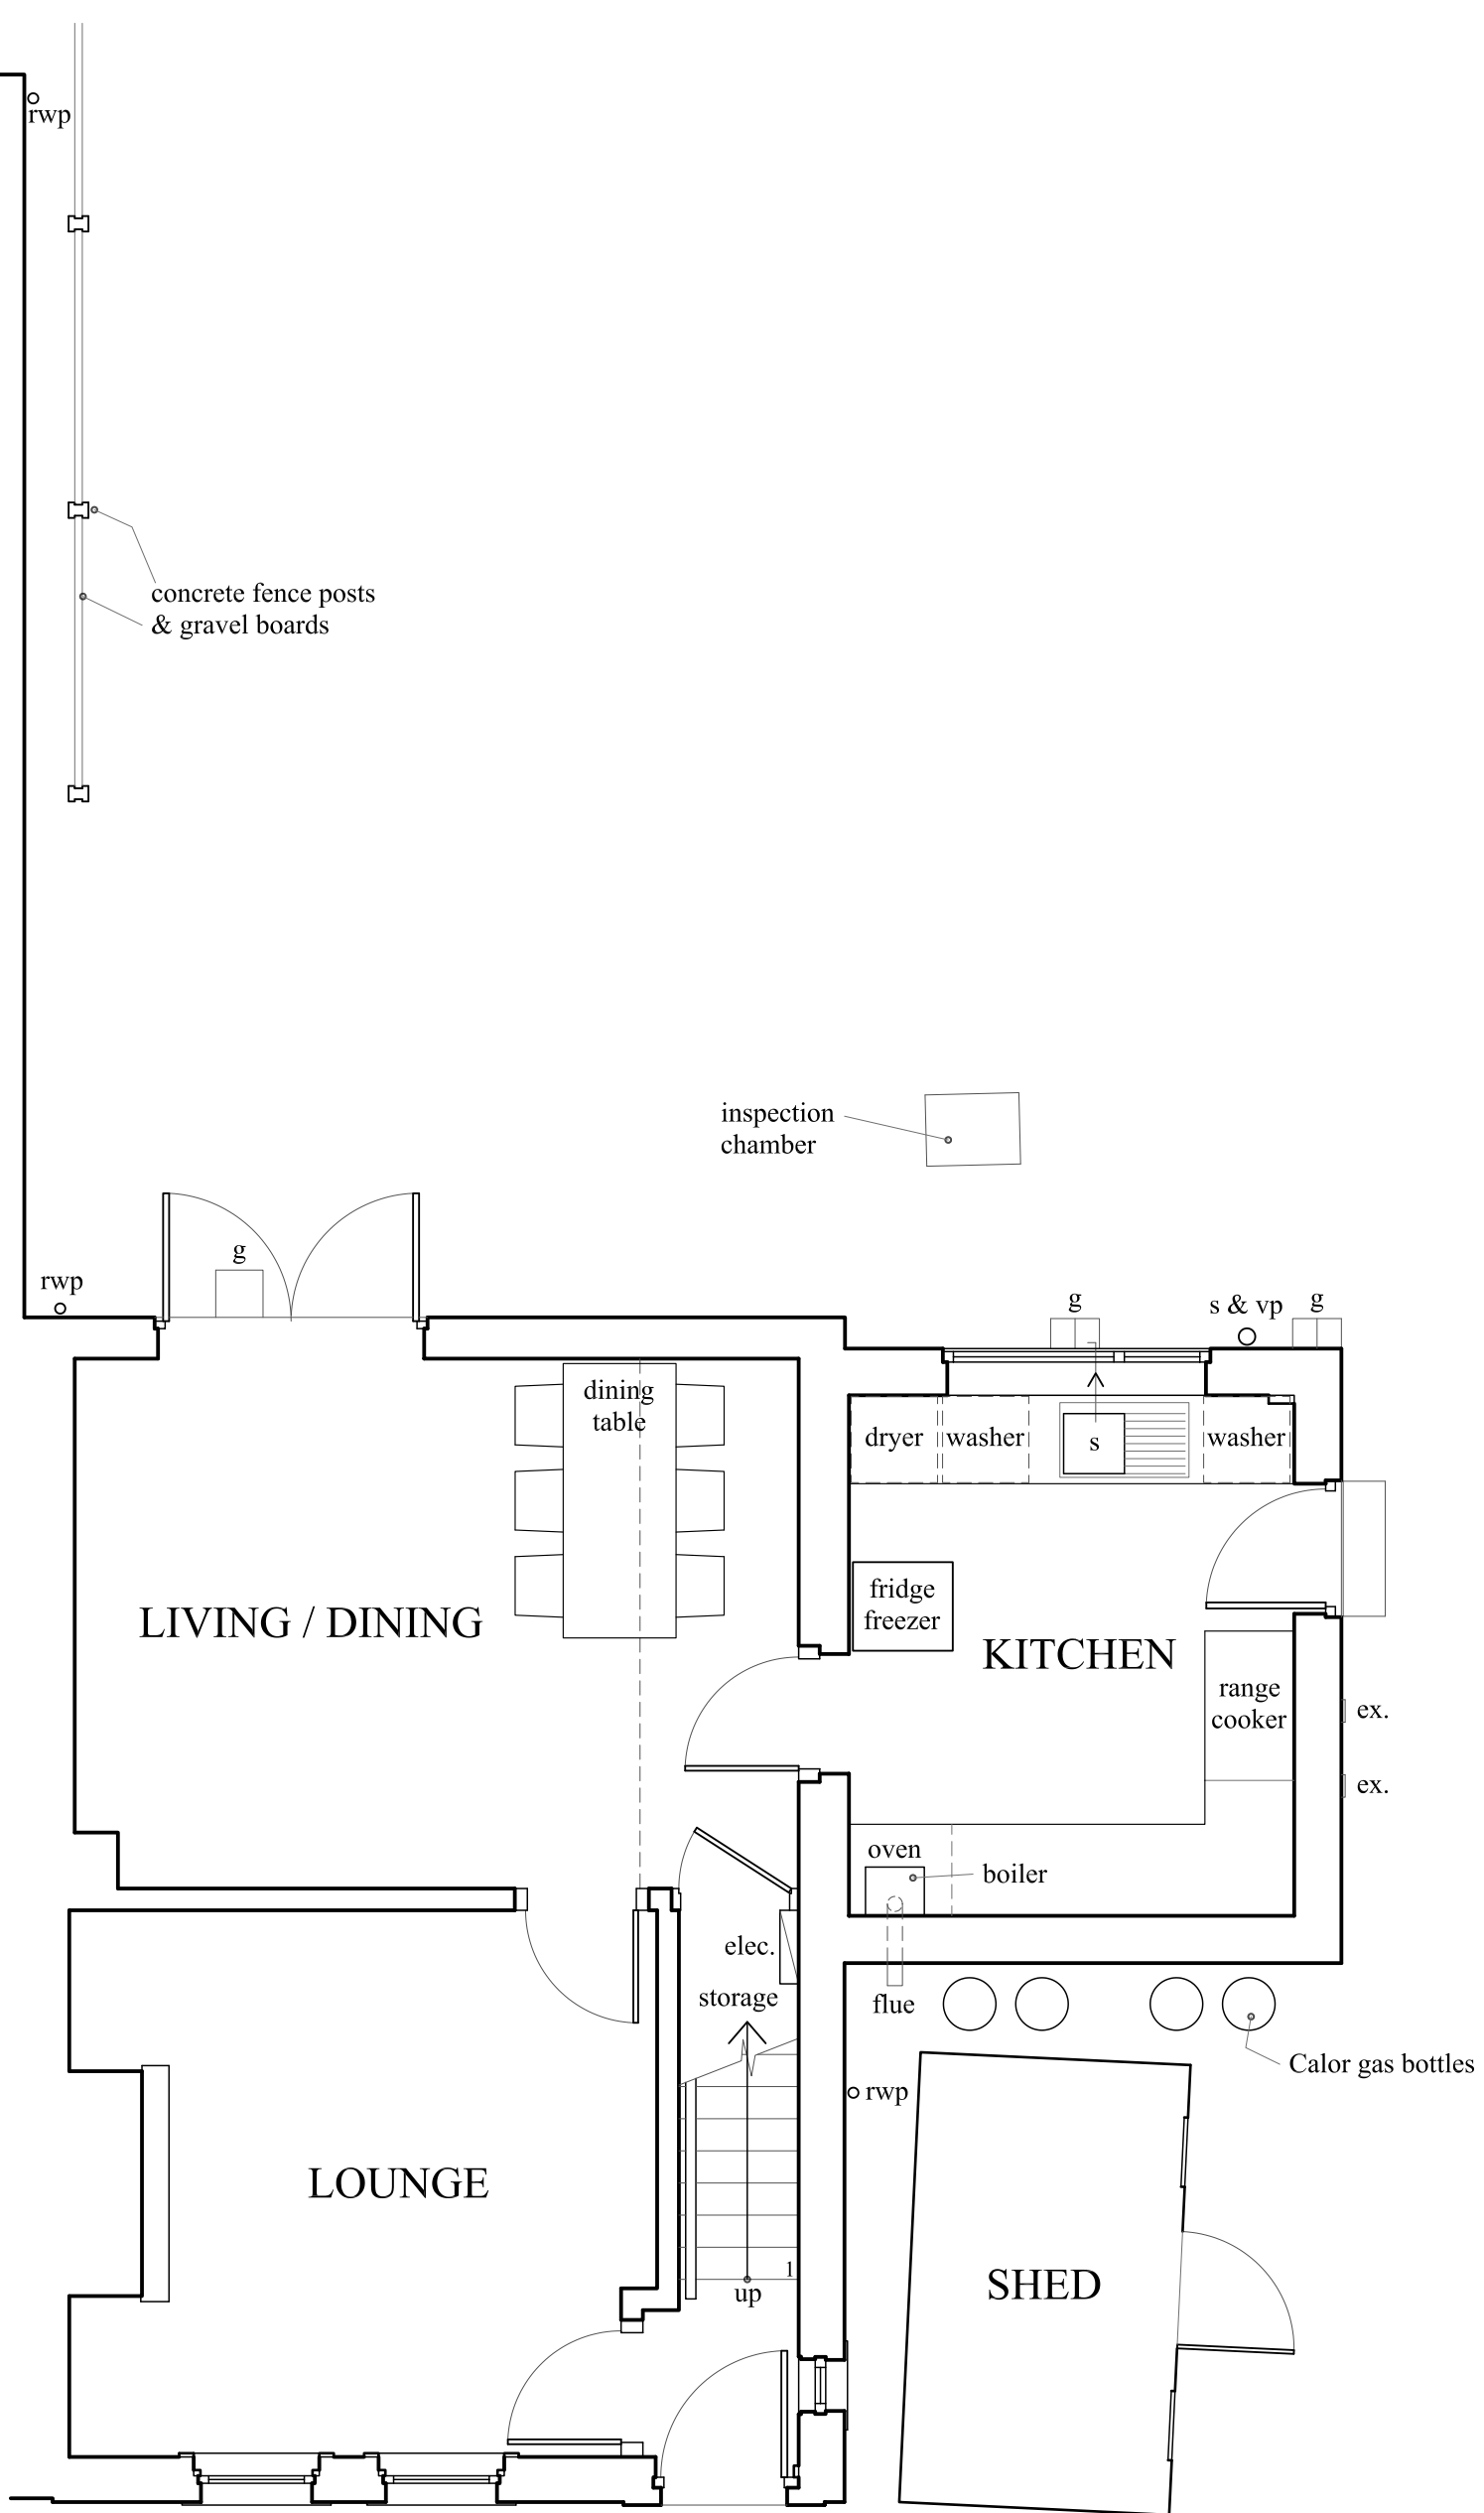

GROUND FLOOR PLAN

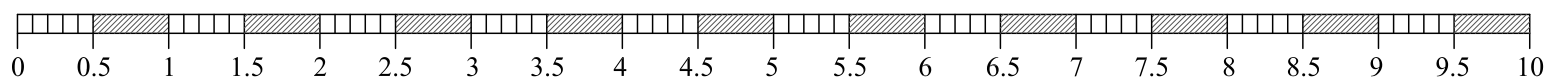

SCALE (metres)

PAPER SIZE: A3

Existing

© PHIL WALSH ARCHITECTURAL SERVICES 2024.
 THIS DRAWING HAS BEEN PREPARED FOR LOCAL AUTHORITY APPLICATIONS AND TO
 OBTAIN BUILDERS QUOTATIONS (WHERE APPLICABLE) ONLY.
 DIMENSIONS ARE IN MILLIMETRES - TO BE CHECKED ON SITE (WHERE APPLICABLE).

Project:	EXTENSIONS AND ALTERATIONS		
Address:	4 SWAN COTTAGES, SOWERBY ROAD, SOWERBY, PRESTON		
Client:	MR. J. & MRS. L. WILSON		
SCALE:	1:50	DRWG NO. 24-1314-1	DATE: JAN. '24
PHIL WALSH <i>Architectural Services</i>			
1 Regent Park, Fulwood, Preston PR2 9WX			
e-mail: pwplans@gmail.com		Tel. 07974 553991	