


# GROUND FLOOR PLAN

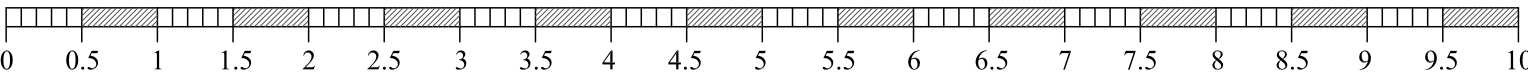

SCALE (metres)

PAPER SIZE: A3

TO BE READ IN CONJUNCTION WITH 'ADDITIONAL NOTES & SPECIFICATIONS' DOCUMENT

*Proposed*

© PHIL WALSH ARCHITECTURAL SERVICES 2024. THIS DRAWING HAS BEEN PREPARED FOR LOCAL AUTHORITY APPLICATIONS AND TO OBTAIN BUILDERS QUOTATIONS (WHERE APPLICABLE) ONLY. DIMENSIONS ARE IN MILLIMETRES - TO BE CHECKED ON SITE (WHERE APPLICABLE).

Project:	EXTENSIONS AND ALTERATIONS		
Address:	4 SWAN COTTAGES, SOWERBY ROAD, SOWERBY, PRESTON		
Client:	MR. J. & MRS. L. WILSON		
SCALE:	1:50	DRWG NO.	24-1314-3
		DATE:	FEB. '24
<b>PHIL WALSH</b>		<i>Architectural Services</i>	
1 Regent Park, Fulwood, Preston PR2 9WX			
e-mail: pwplans@gmail.com		Tel. 07974 553991	